

A1



**RESIDUAL DESIGN HAZARDS**  
 (The following information has been collected from Preconstruction Information and the Amey CDM Hazard Management Process.)


- 1 Interface with live traffic
- 2 Interface with public
- 3\* Live underground services (Present throughout works area)
- 4 Asbestos water main
- 5 Medium pressure gas main
- 6 Tar in existing carriageway

**KEY**

- Existing Carriageway to remain (surface level may be altered)
- Proposed Carriageway (new carriageway construction)
- Proposed Footway and existing Footway to remain (surface level maybe altered)
- Proposed Verge / Embankment and existing Verge / Embankment to remain (surface level maybe altered)

**NOTES**

- To be read in conjunction with other relevant scheme drawings

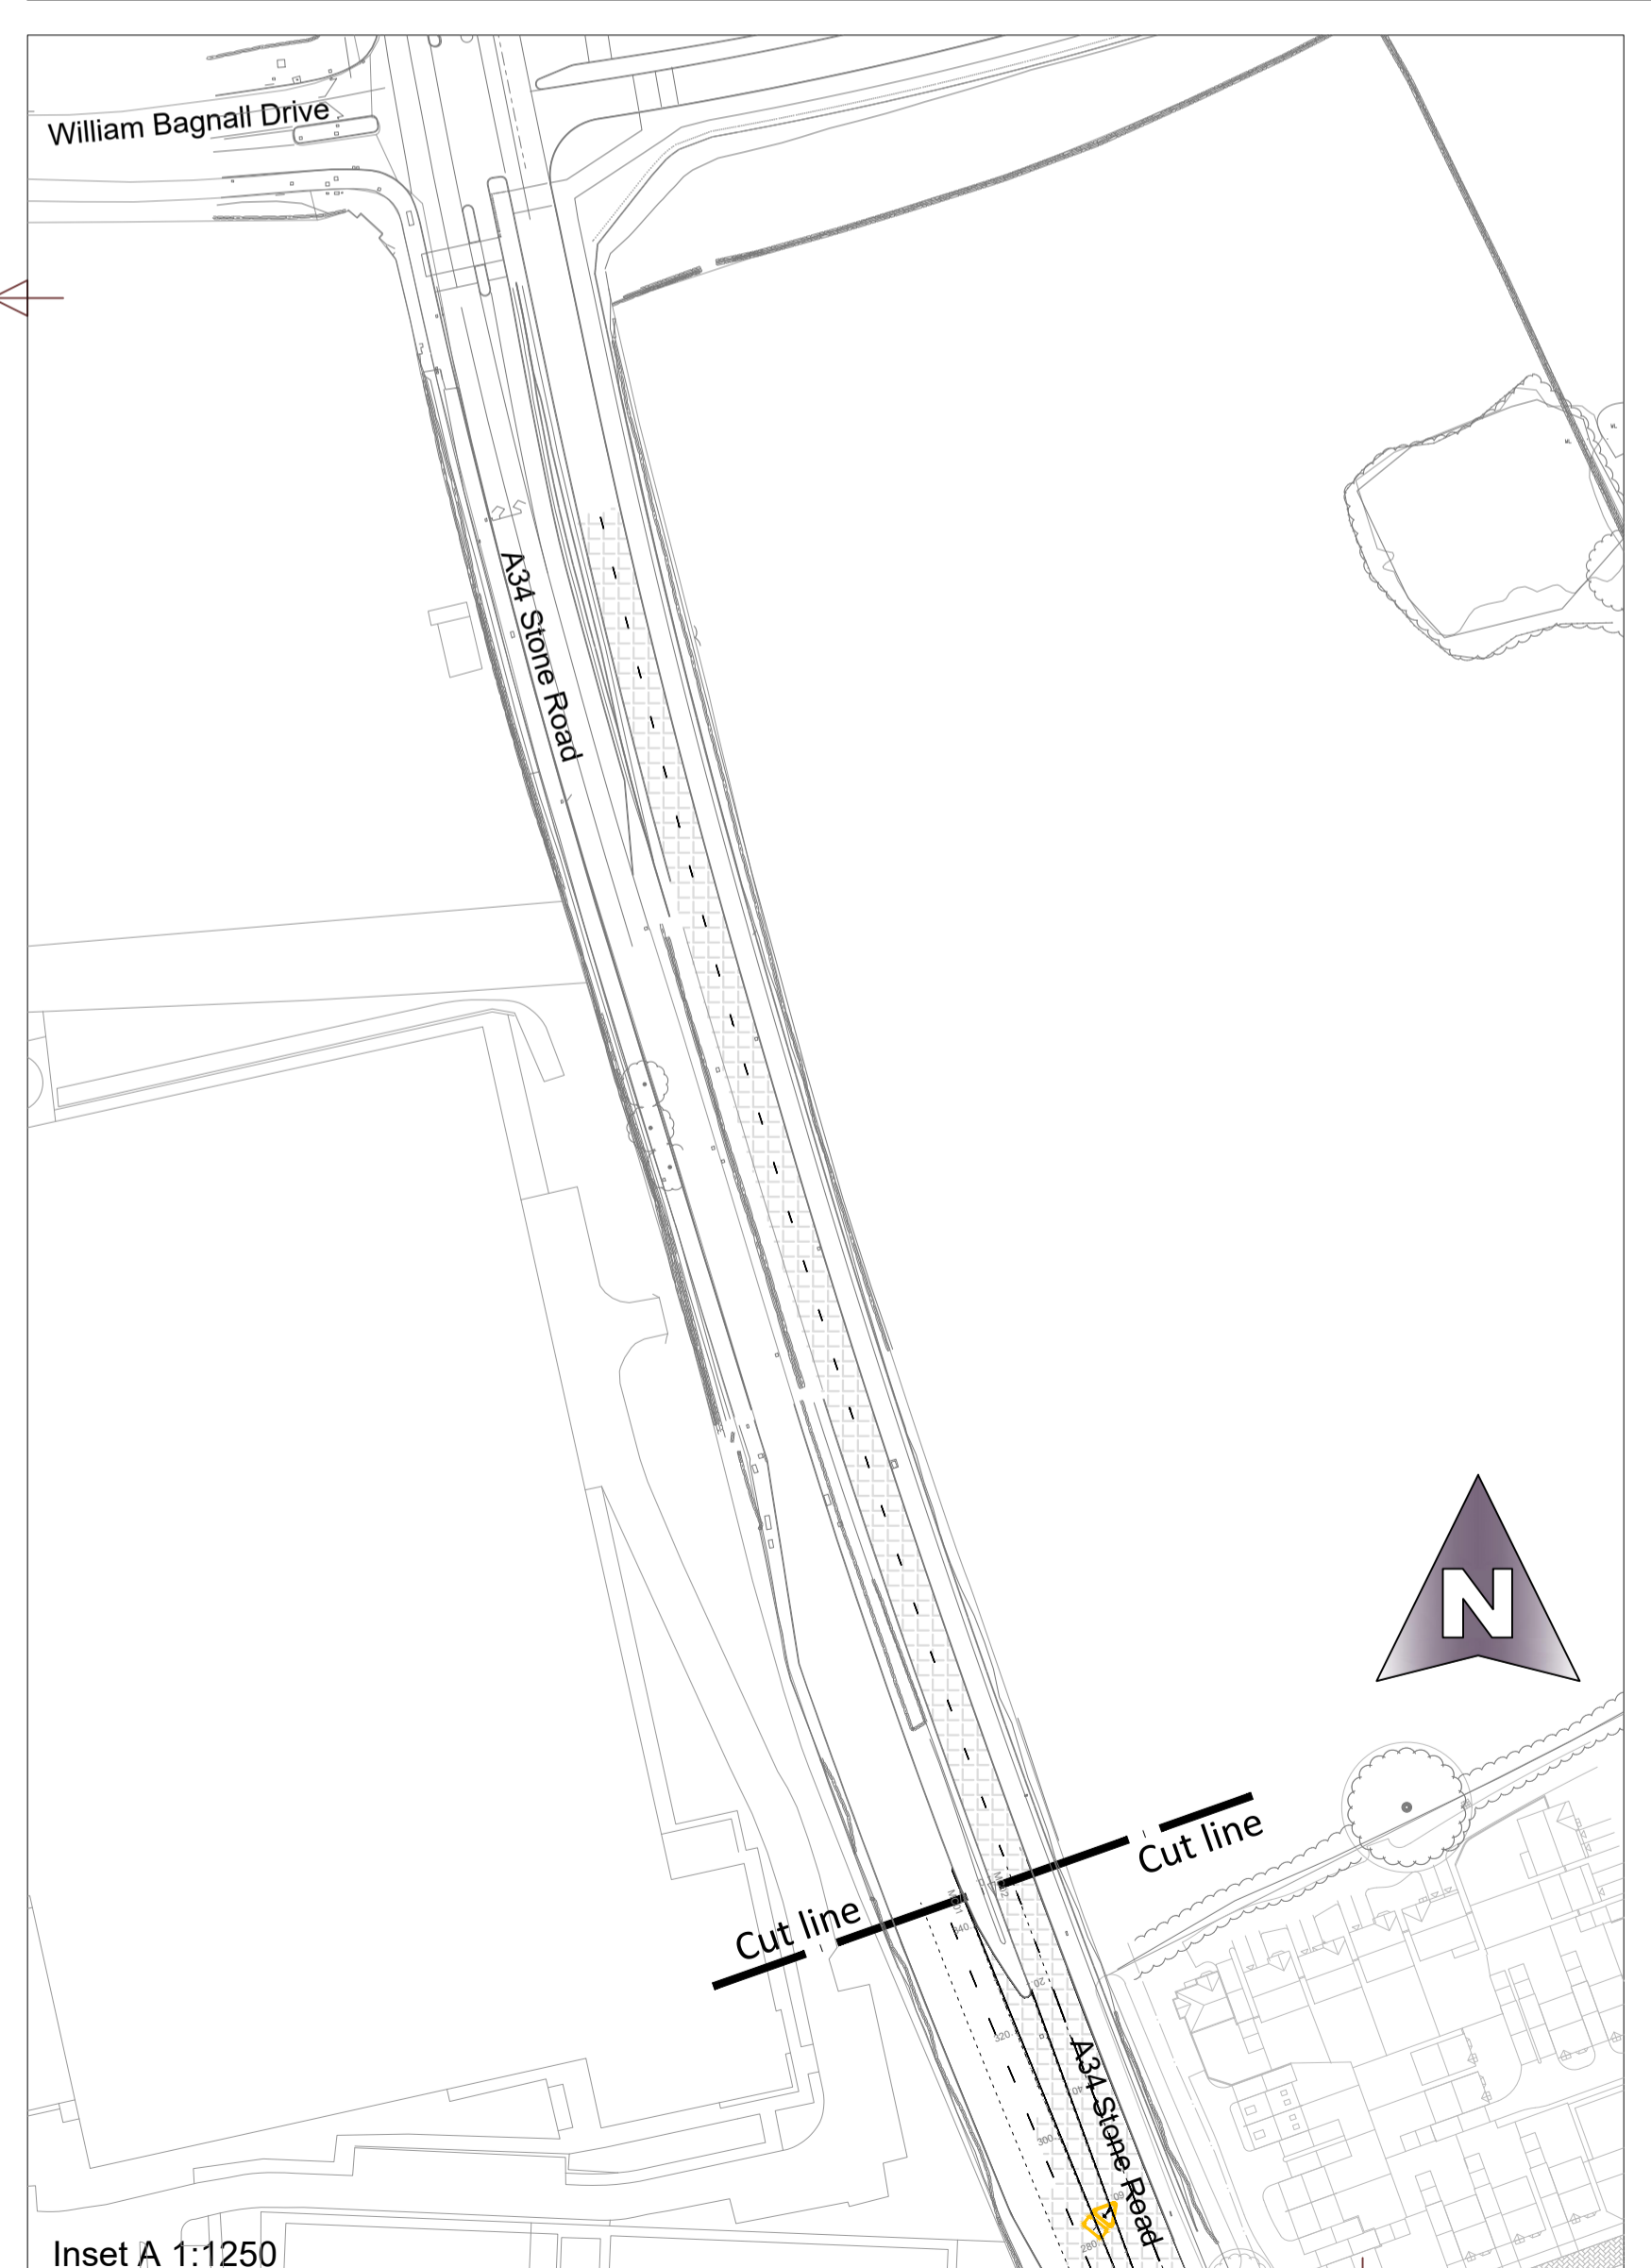

Rev	Detail	By	Date
R1	Model updated to Rev4	RF	28/06/2021

**Revisions**

Original Version	MX Model: "001 Proposed Rev4"
Drawn: RF	
Design: MF	
Date:	

Checked by: \_\_\_\_\_

Approved by: (Drawing NOT approved if this box is empty)



Project Name  
**DCA - Redhill Roundabout, Stafford**

Drawing Title  
**General Arrangement Sheet 1 of 2**

Grid reference : 391,200, 326,200 (Localised)  
 Original Drawing Size : A1 Dimensions : m  
 Scale : 1/500 Copyright © Amey

Drawing No <b>D0193G-R01-01</b>	Rev <b>R1</b>
------------------------------------	------------------

File Name: \\staffordshire.gov.uk\storage\BDO\dsd-data\Highways\West\Schemes\DCA\Redhill Roundabout - Stafford - D0193G\CAD\Disciplines\WTP\1 Live Drgs\D0193G-R01-01 and 02.R1 - General Arrangement.dwg  
 Layout Name: R01-01  
 Trim to this line for A1