
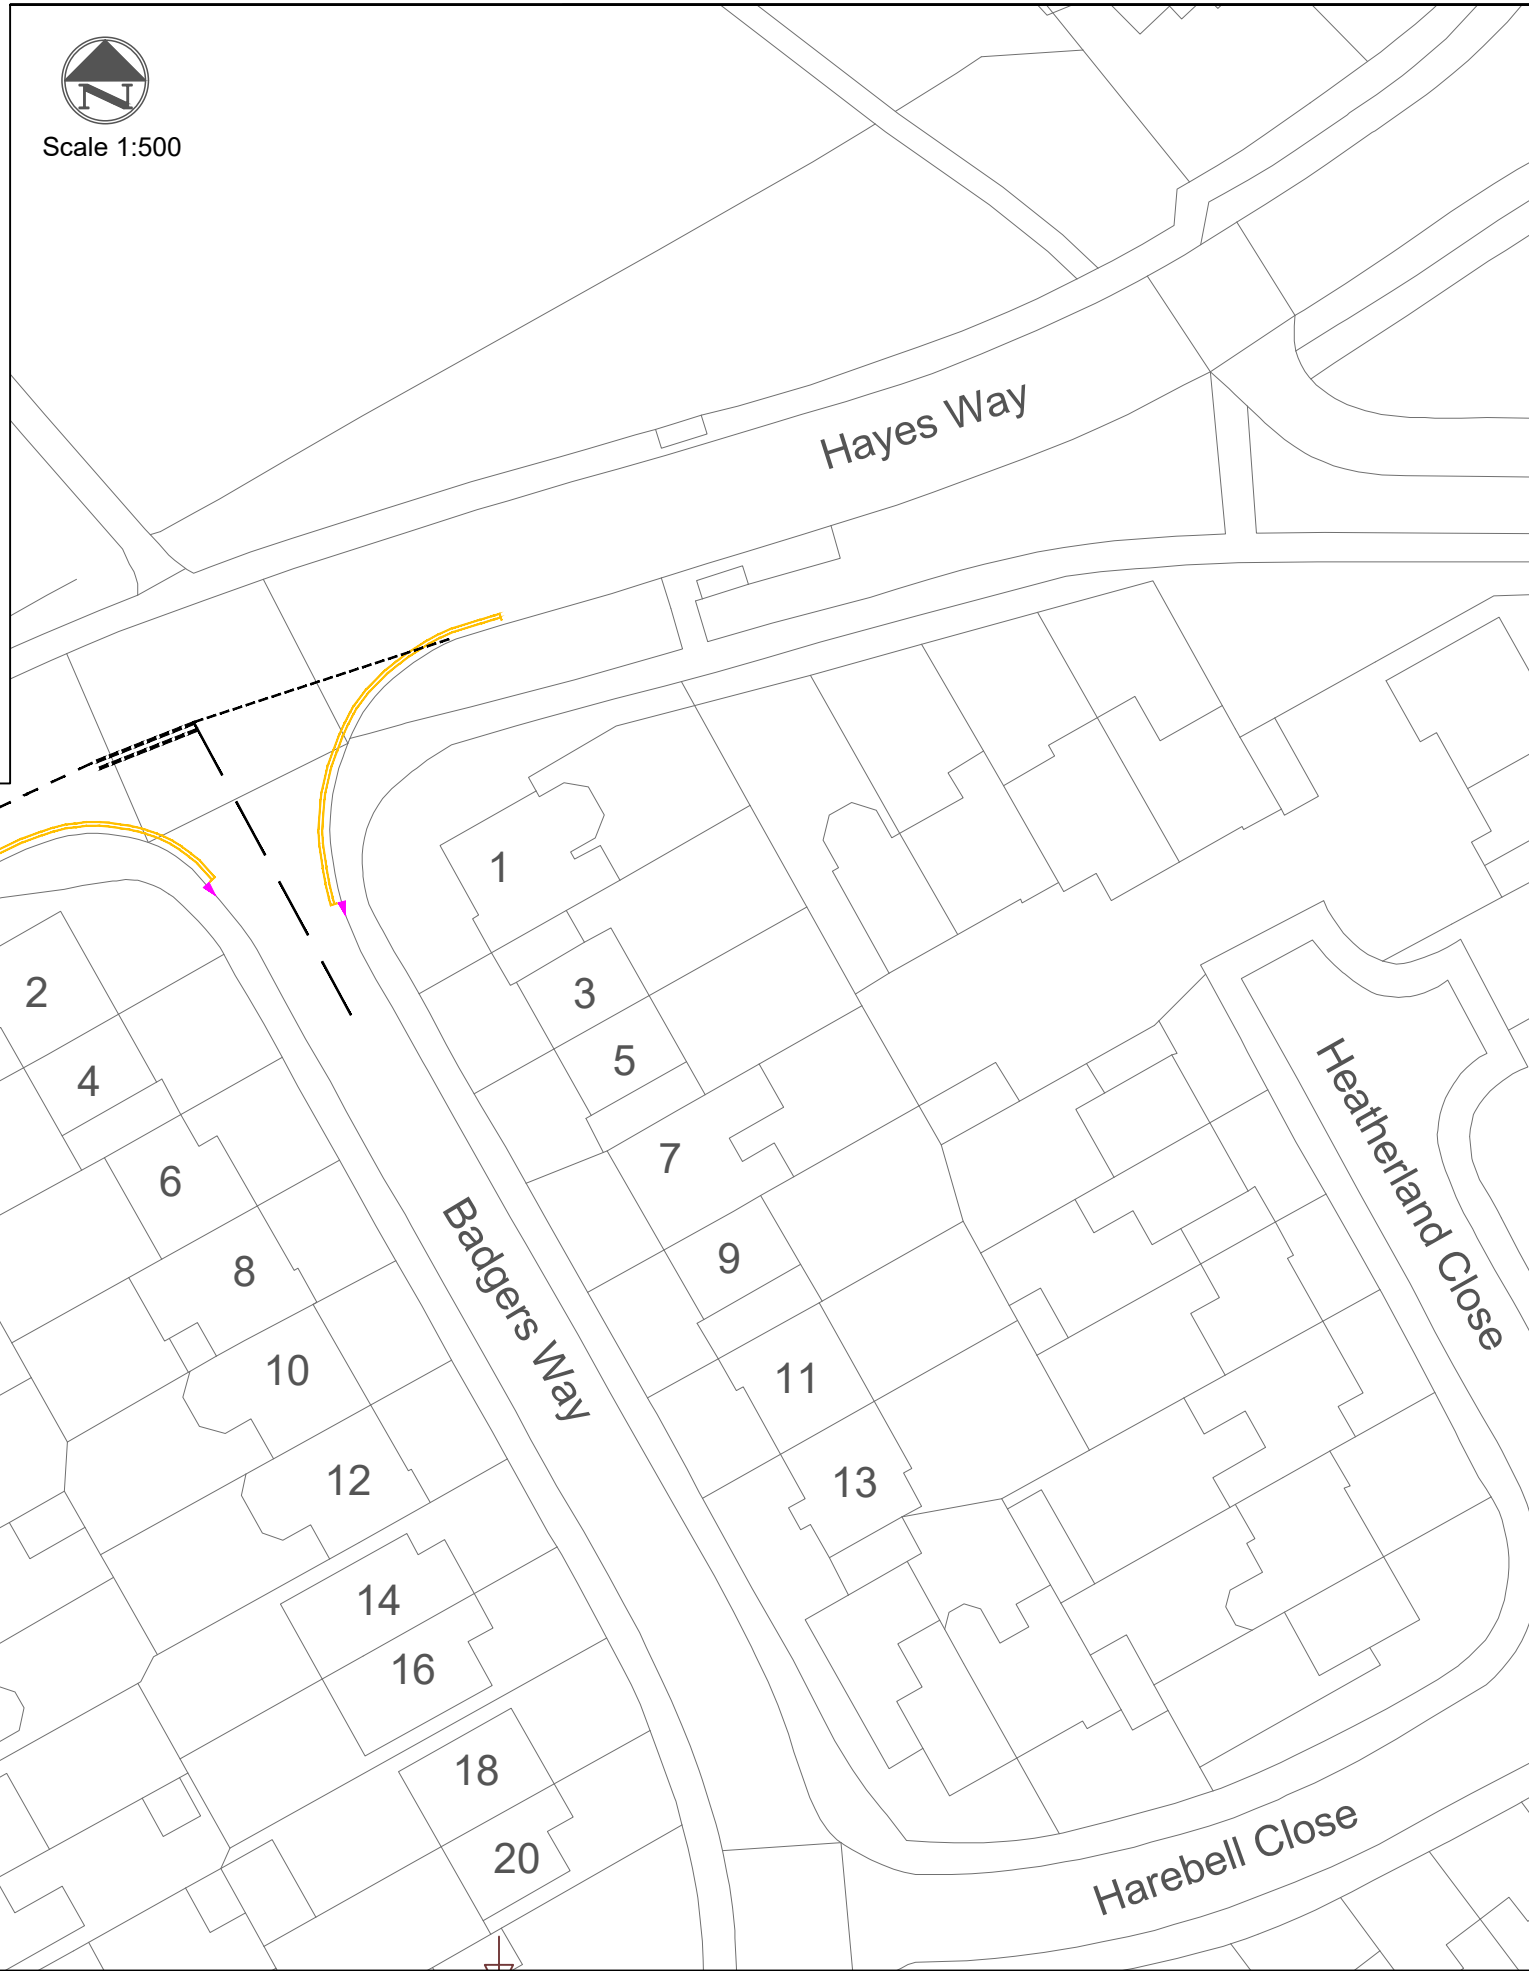


File Name: \\staffordshire.gov.uk\Storage\DSD\sd-data\Highways\Integrated Transport\0002 DHP\DHP 23 24\Galley (MK)\2311 - CDT6625 - Badgers Way Heath Hayes - Junction of Badgers Way Heath Hayes - Badgers Way.dwg
 Layout Name: R12-01

© Crown copyright and database rights 2023 Ordnance Survey 100019422
 You are not permitted to copy, sub-license, distribute or sell any of this data to third parties in any form.
 Produced by Staffordshire County Council, 2023.

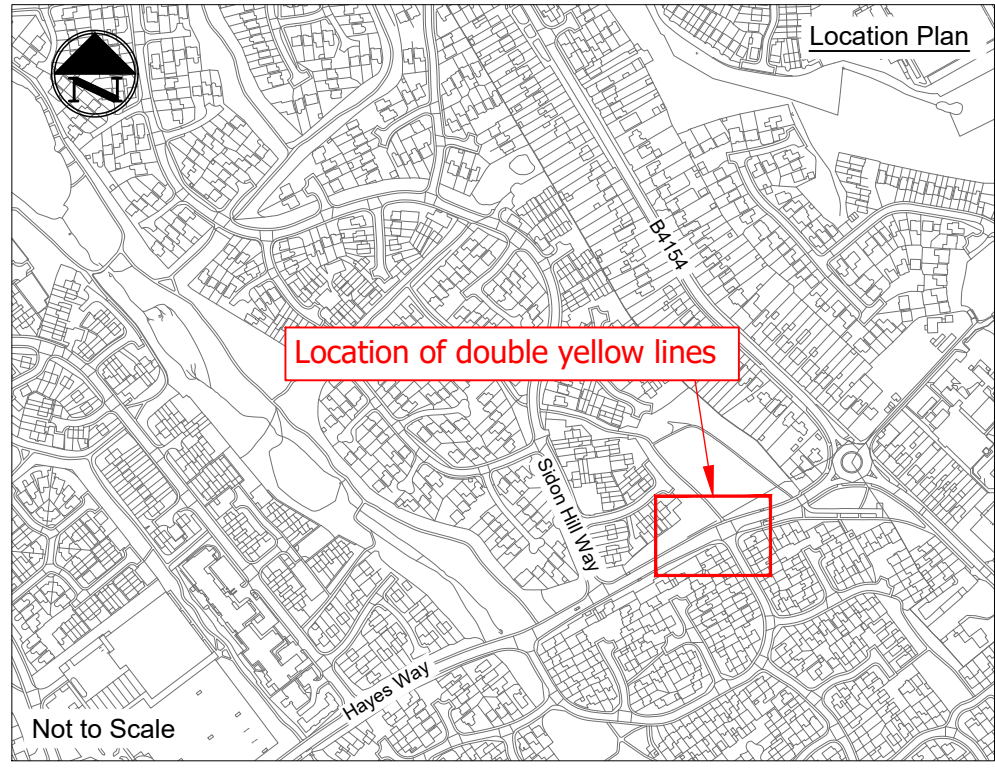

Key:

Proposed Double Yellow Lines (DYLs) Road Markings- No waiting at any time	
Existing Road Markings	
Dropped kerbs at start of private driveways	

R1	Reduced extent of double yellow lines outside No 2	KK	05/09/2023
R0	Original Drawing	KK	14/07/2023
Rev	Detail	By	Date
Revisions			
Original Version	Preliminary		<input checked="" type="checkbox"/>
Drawn: KK	For comment		
Design: KK	For tender		
	For construction		
	As constructed		
Date: July 2023	Other		

Checked by: _____

Approved by: (Drawing NOT approved if this box is empty)



Project Name
DHP: Badgers Way, Heath Hayes, Cannock

Drawing Title
**HIGHWAYS
 Traffic Regulation Order GA (TRO)**

Grid reference : 400674 , 310630
Original Drawing Size : A3 Dimensions : M
Scale : As Shown Copyright © Amey

Drawing No CDT6625-2311-R12-01	Rev R1
-----------------------------------	-----------