


File Name: J:\Highways\Integrated Transport\0002 DHP\DHP 22 23\Galley (MK)\CDT6625-2201-R01-01.dwg
 Layout Name: CDT6625-2201-R01-01

© Crown copyright and database rights 2022 Ordnance Survey 100019422
 You are not permitted to copy, sub-license, distribute or sell any of this data to third parties in any form.
 Produced by Staffordshire County Council, 2022.

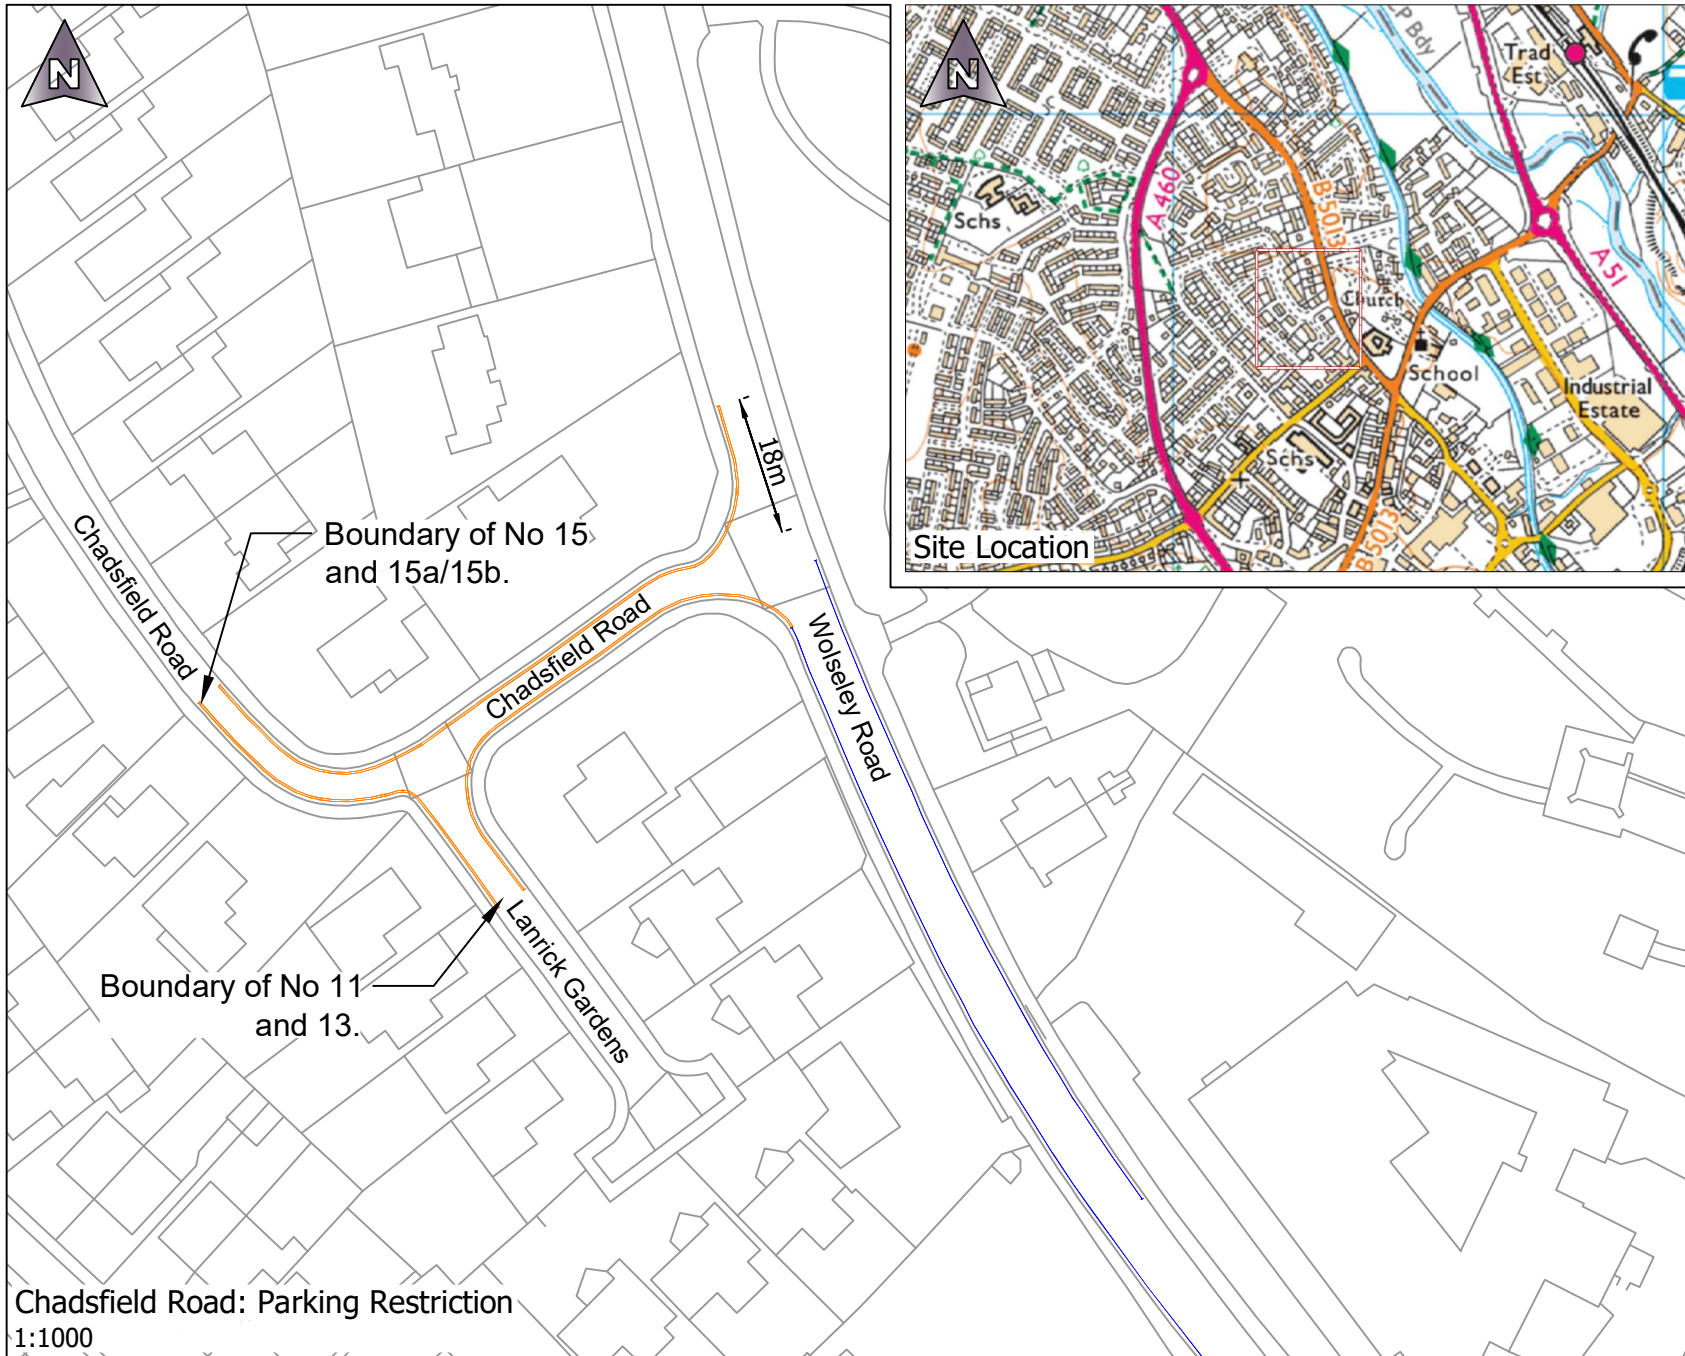

KEY:

- Proposed double yellow lines.
- 'No Parking At Any Time' parking restriction.
- (Orange for visual purposes.)
- Existing single yellow line.
- (No parking Mon-Fri 8am-6pm)

DL	Construction Issue	DL	05.07.2022
Rev	Detail	By	Date

Revisions	
Original Version	Preliminary
Drawn: DL	For comment
Design: DL	For tender
Date: 05.07.2022	For construction
	As constructed
	Other

Checked by:-

Approved by:- (Drawing NOT approved if this box is empty)

Staffordshire County Council
 working with

www.staffordshire.gov.uk
www.amey.com

Project Name
**Chadsfield Road,
 Rugeley, Staffordshire**

Drawing Title
 DHP
**Proposed Parking Restrictions
 Consultation**

Grid reference : 404284 , 318592
 Original Drawing Size : A4 Dimensions : mm
 Scale : As Shown Copyright © Amey

Drawing No	Rev
CDT6625-2201-R01-01	P0

Chadsfield Road: Parking Restriction
1:1000