
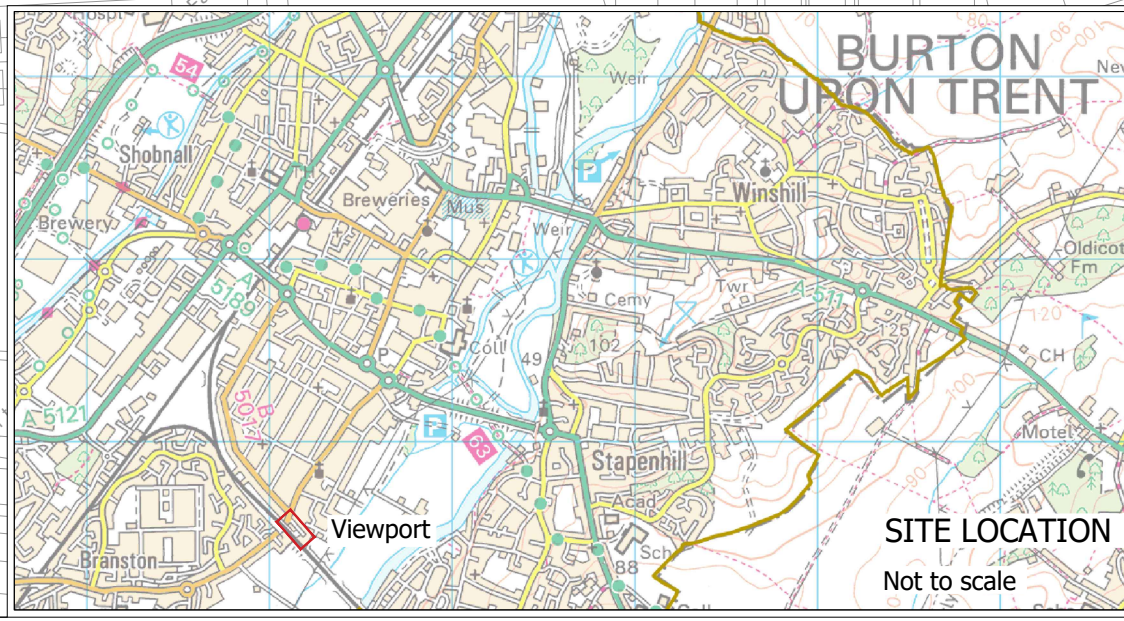


© Crown copyright and database rights 2024 Ordnance Survey 100019422  
 You are not permitted to copy, sub-license, distribute or sell any of this data to third parties in any form.  
 Produced by Staffordshire County Council, 2024.

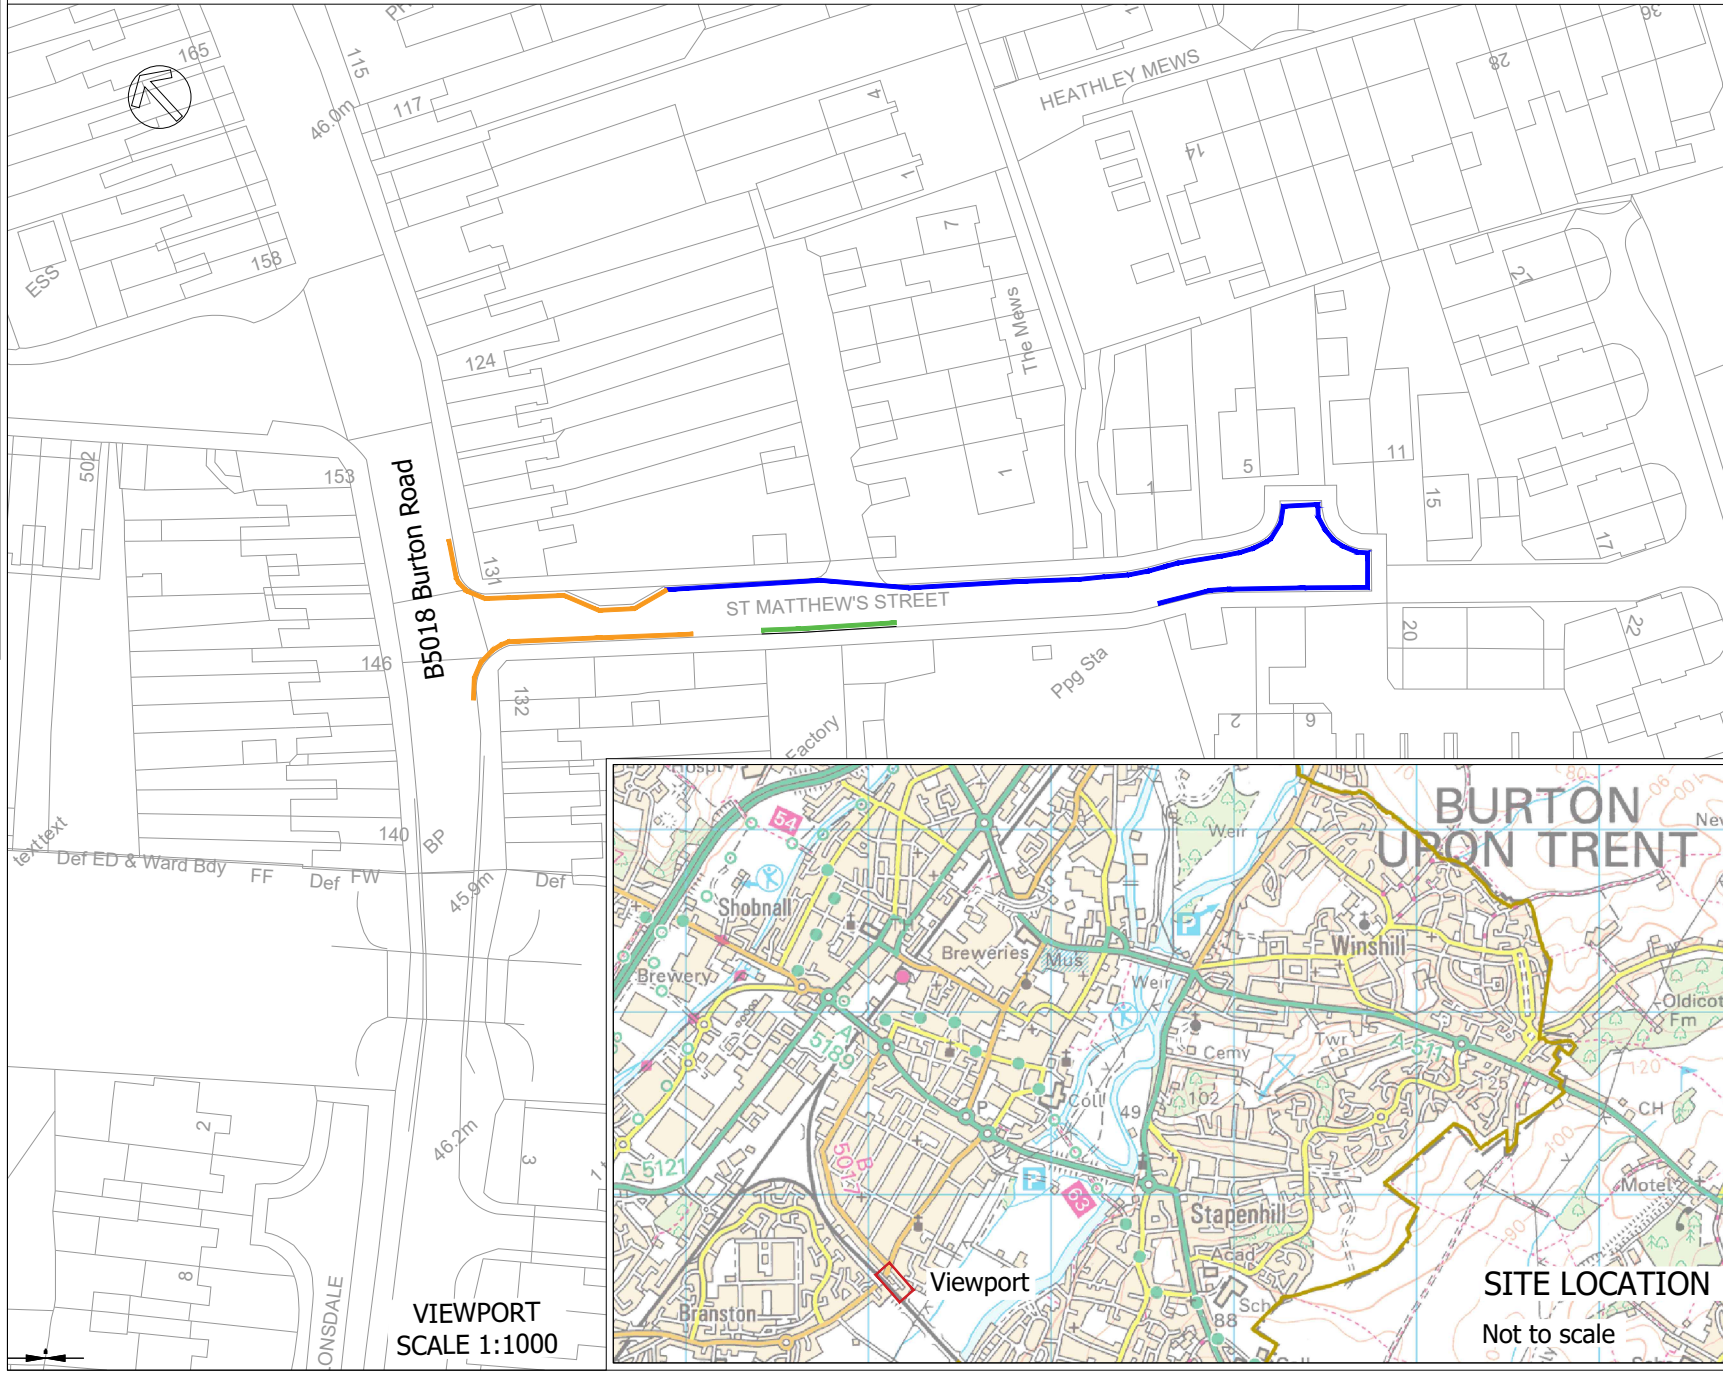

VIEWPORT  
 SCALE 1:1000

SITE LOCATION  
 Not to scale

- KEY:**
- Proposed "No waiting at any time" double yellow lines
  - Existing "No waiting at any time" double yellow lines to remain.
  - Existing access protection markings to remain

P0	Consultation	GT	23.04.2024
Rev	Detail	By	Date

Revisions			
Original Version	Preliminary		<input checked="" type="checkbox"/>
	For comment		<input type="checkbox"/>
Drawn: GT	For tender		<input type="checkbox"/>
Design: GT	For construction		<input type="checkbox"/>
	As constructed		<input type="checkbox"/>
Date: April 2024	Other		<input type="checkbox"/>

Checked by:-

Approved by:- (Drawing NOT approved if this box is empty)

**Staffordshire County Council**  
 working with **Amey**

[www.staffordshire.gov.uk](http://www.staffordshire.gov.uk) [www.amey.co.uk](http://www.amey.co.uk)

Project Name  
**St Matthews Street, Burton Upon Trent**

Drawing Title  
**Amey Consulting  
 Parking Restrictions  
 Consultation Plan**

Grid reference : 424161, 321466  
 Original Drawing Size : A4 Dimensions : m  
 Scale : As shown Copyright © Amey

Drawing No <b>CDT6627-2323-R01-01</b>	Rev <b>P0</b>
--	------------------