

© Crown copyright and database rights 2024 Ordnance Survey AC0000849944
 You are not permitted to copy, sub-license, distribute or sell any of this data to third parties in any form.
 Produced by Staffordshire County Council, 2024.

Advanced warning signs of proposed weight restriction Brookhay Canal Bridge




- KEY**
- Proposed new post and sign to be provided as part of proposed weight restriction
 - Course of Coventry Canal
 - Brookhay Canal Bridge - Weak bridge to be subject to proposed maximum gross weight restriction to protect the structure

R0	Original drawing	AB	25/04/2024
Rev	Detail	By	Date
Revisions			
Original Version			
Drawn: AB			
Design: AB			
Date: April 2024		Amey Consulting	


Scale: 1/2500

Inset A - Weight restriction Brookhay Canal Bridge

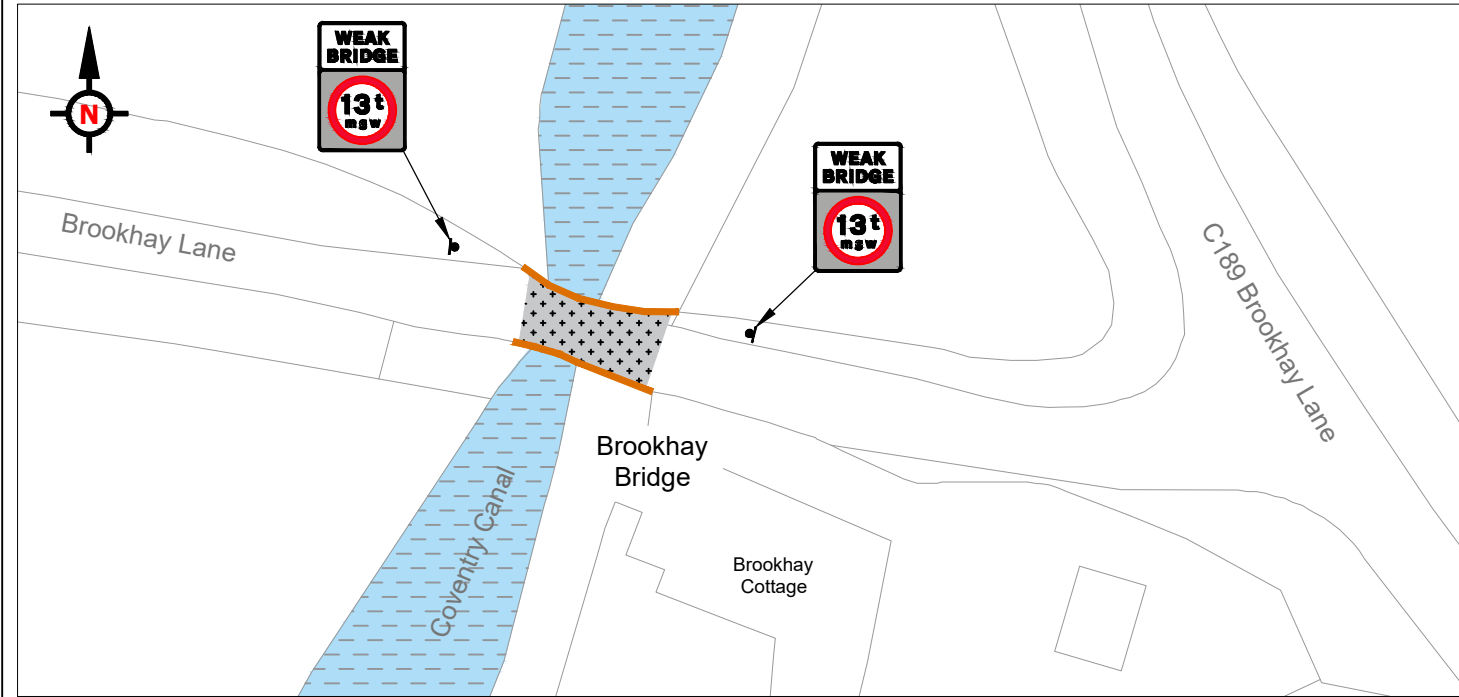

Scale: 1/500

Location Plan

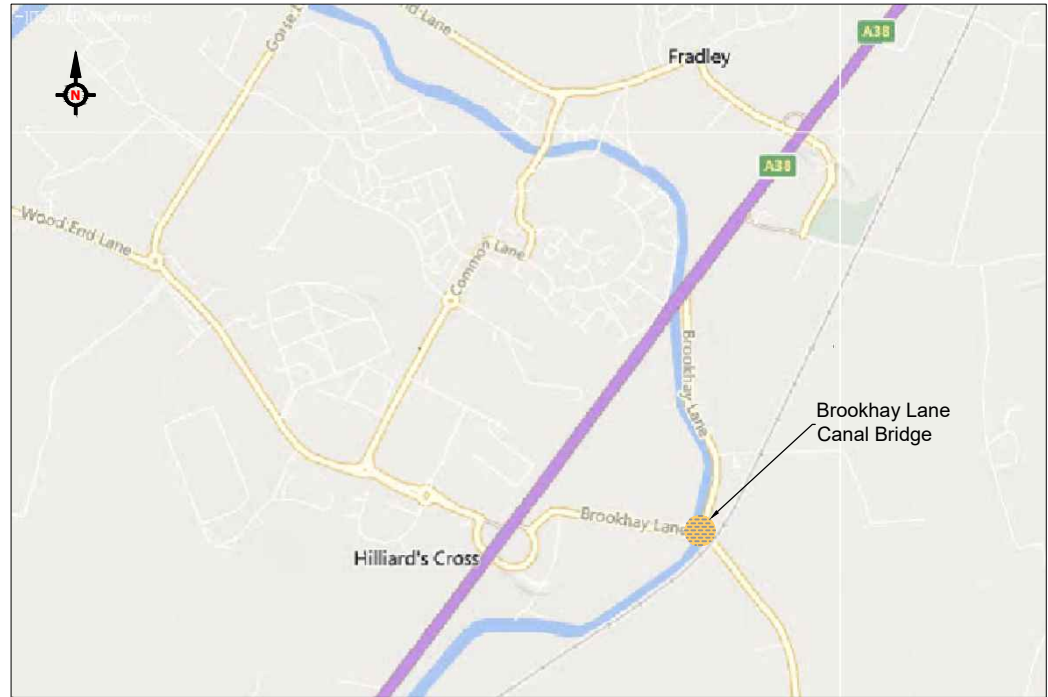

Not to Scale

Checked by:

Approved by: (Drawing NOT approved if this box is empty)

Staffordshire County Council
 working with **Amey**

www.staffordshire.gov.uk www.amey.co.uk

Project Name
B1297 Brookhay Canal Bridge Proposed Weight Restriction

Drawing Title
Amey Consulting General Arrangement

Grid reference : 415964 311086
 Original Drawing Size : A3 Dimensions : (m and mm)
 Scale : As Shown Copyright © Amey

Drawing No	Rev
CDB0100-R01-01	P0

File Name: C:\Users\abish1\OneDrive - Staffordshire County Council\Documents\CDB0100 - Brookhay Lane Canal Bridge\CDB0100-R01-01.dwg
 Layout Name: CDB0100-R01-01