


© Crown copyright and database rights 2019 Ordnance Survey 100019422
 You are not permitted to copy, sub-license, distribute or sell any of this data to third parties in any form.
 Produced by Staffordshire County Council, 2019.

100
50
40
30
20
10
0
A3

File Name: J:\Highways\West\Schemes\S278 Stafford Road Rbt.DCA Penkridge - D1080G\CAD\Disciplines\WPR\1 Live Drgs\D0180G-R26-03 TRO Plan.dwg
 Layout Name: D0180G-R26-03

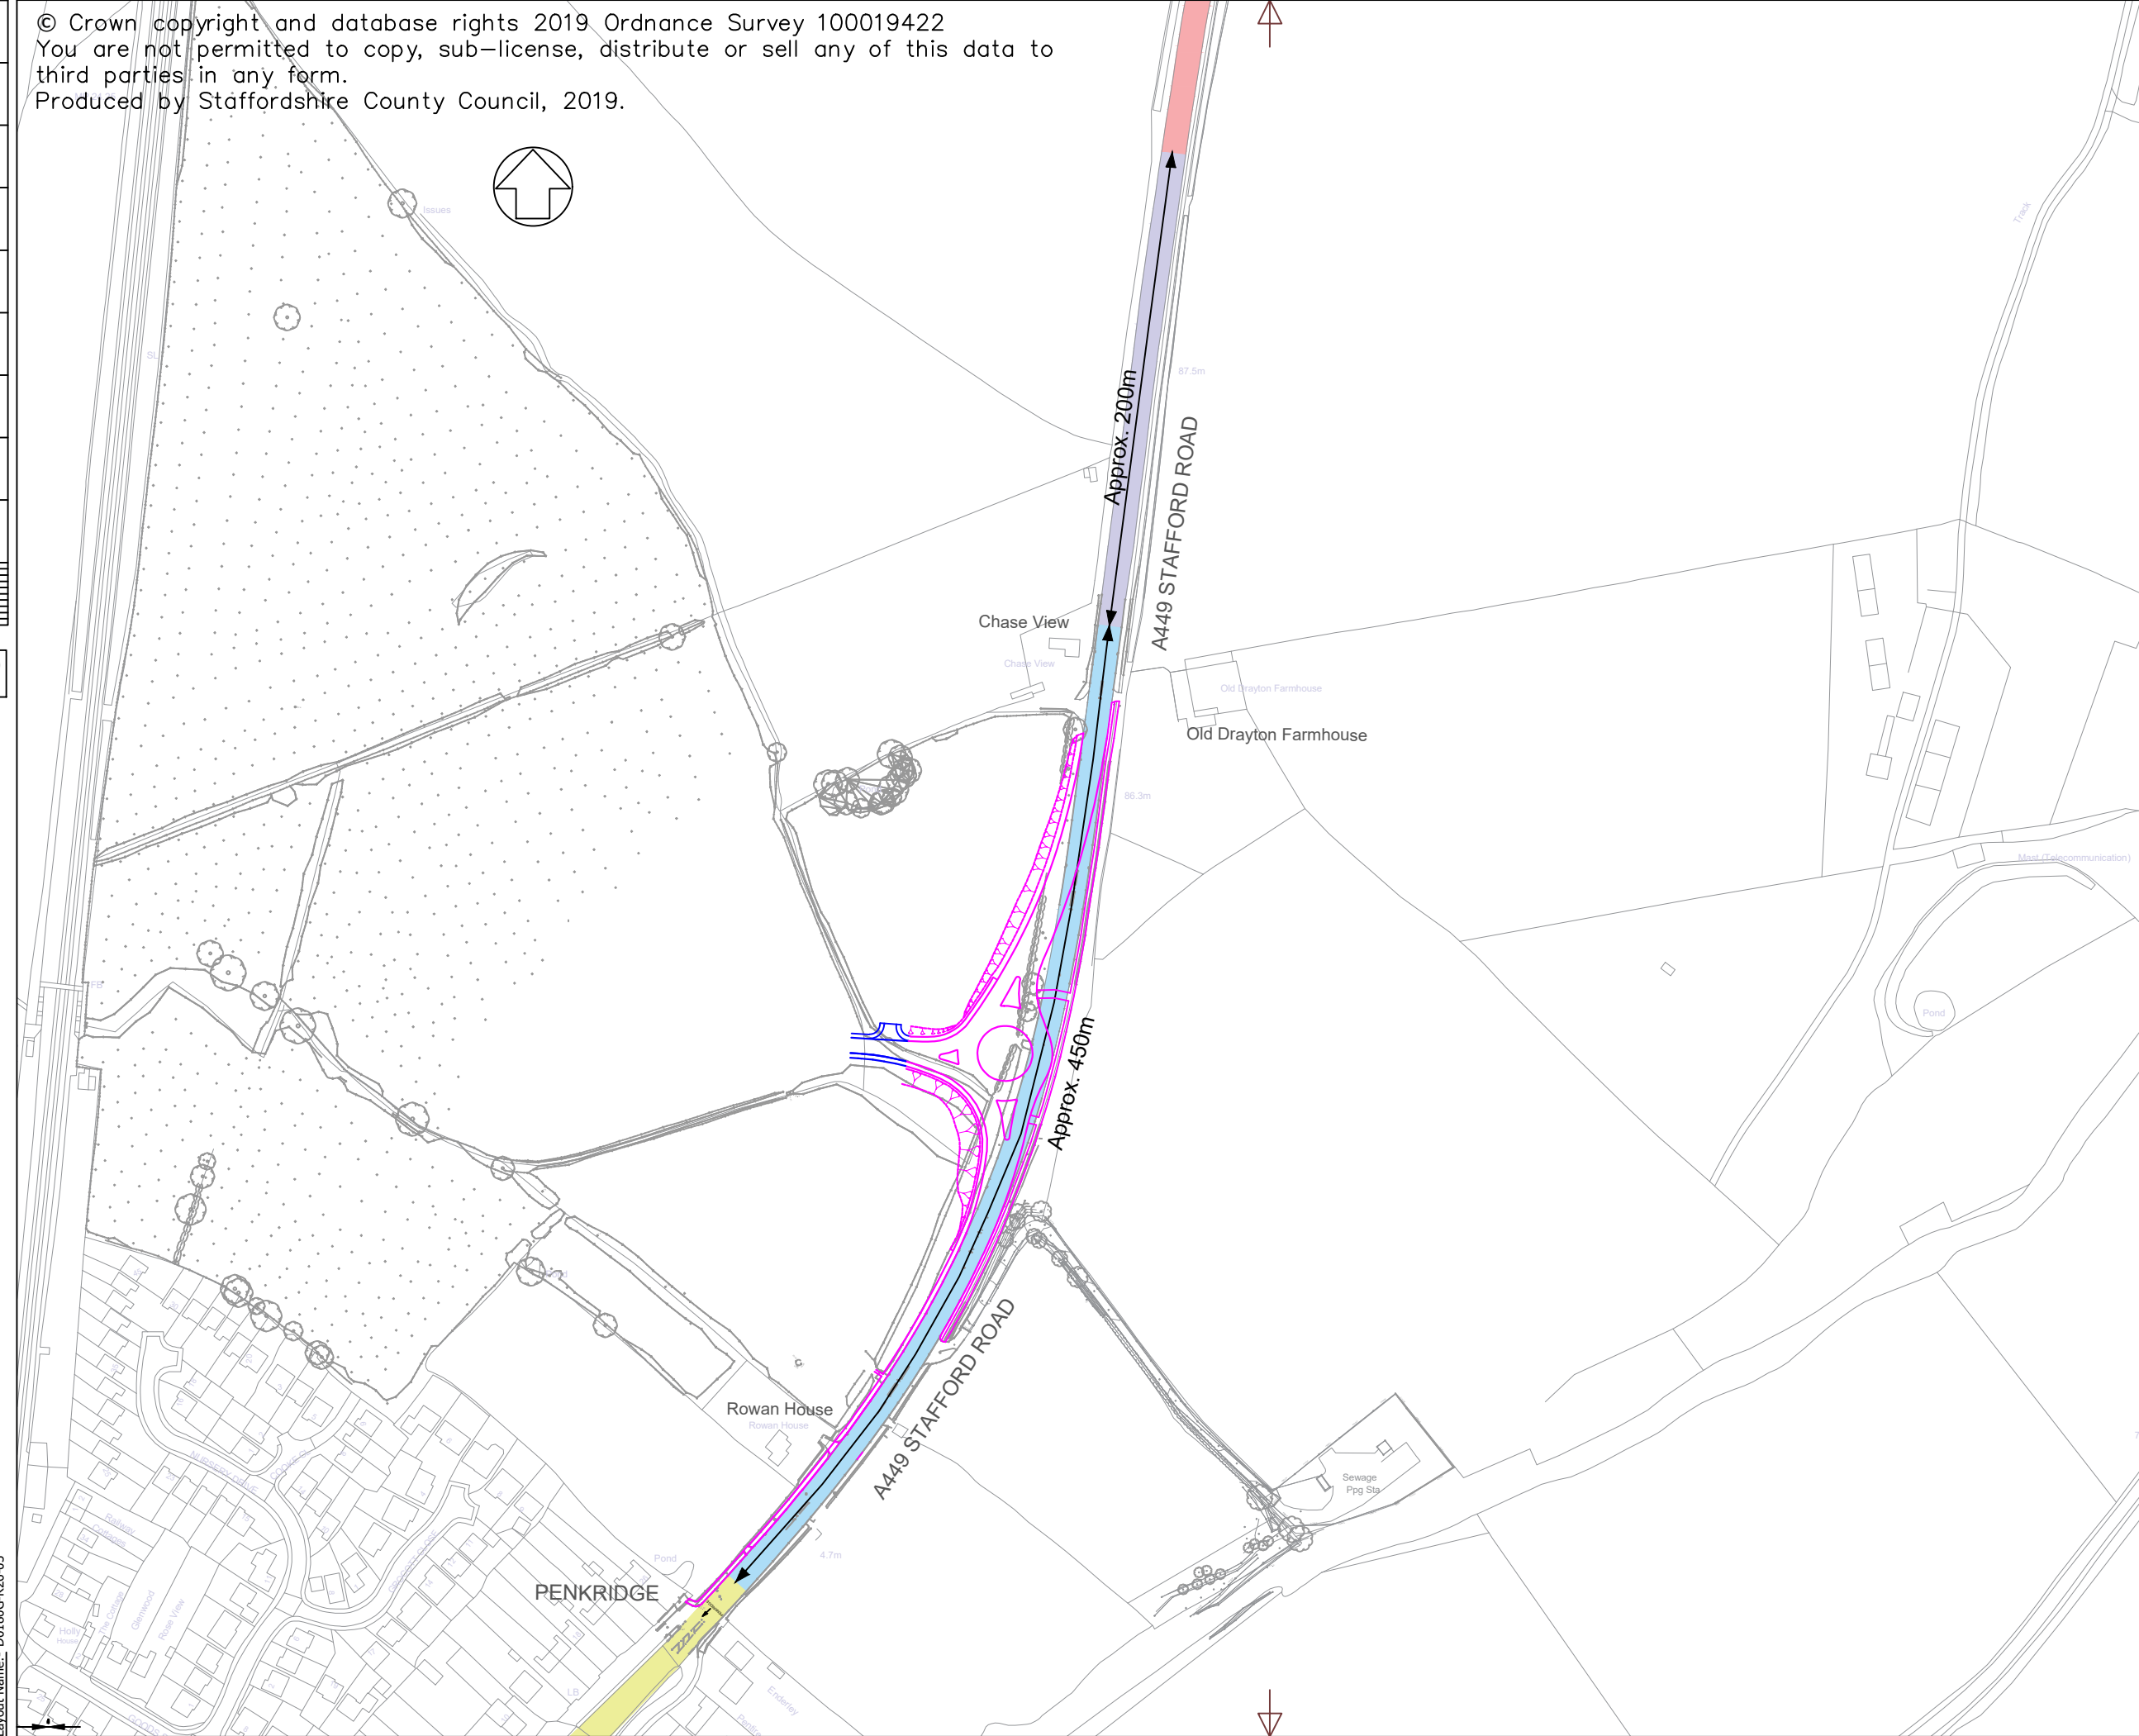

KEY

	Existing 30mph speed limit
	Proposed 30mph speed limit
	Proposed 40mph speed limit
	Existing 60mph speed limit
	Proposed roundabout design
	Proposed roundabout design

Rev	Detail	By	Date
Revisions			
Original Version		Preliminary	
Drawn: IG		For comment	
Design: IG		For tender	
		For construction	
		As constructed	
Date: February 2020		To Consultation	<input checked="" type="checkbox"/>

Checked by:-
 Approved by:- (Drawing NOT approved if this box is empty)



Project Name
S278 Stafford Road Roundabout

Drawing Title
TRO Plan

Grid reference :	
Original Drawing Size : A3	Dimensions : m
Scale : NTS	Copyright © Amey
Drawing No D0180G-R26-03	Rev TC0