
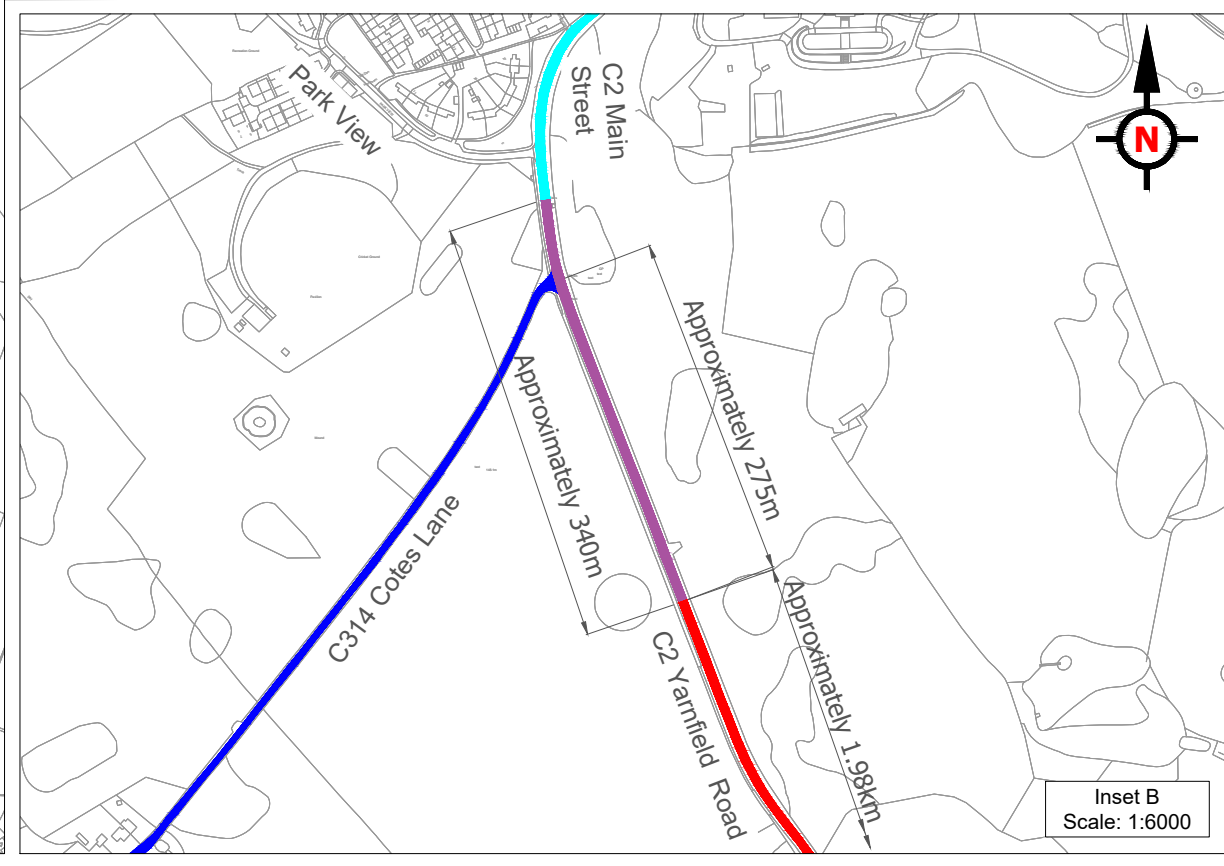


File Name: J:\Highways\Integrated Transport\0002 DHP\DHP 20 21\Stone (RR)\CDT6627 - 2054 - Swynnerton Road 40mph speed\3 CAD\2 Disciplines\2 WIP\1 Live Drgs\CDT6627-2054-R01-01 to 03 Consultation Plan\_S.C.dwg  
 Layout Name: SCC-Amey A3 03 2 of 2  
 A3

© Crown copyright and database rights 2021 Ordnance Survey 100019422  
 You are not permitted to copy, sub-license, distribute or sell any of this data to third parties in any form.  
 Produced by Staffordshire County Council, 2021.

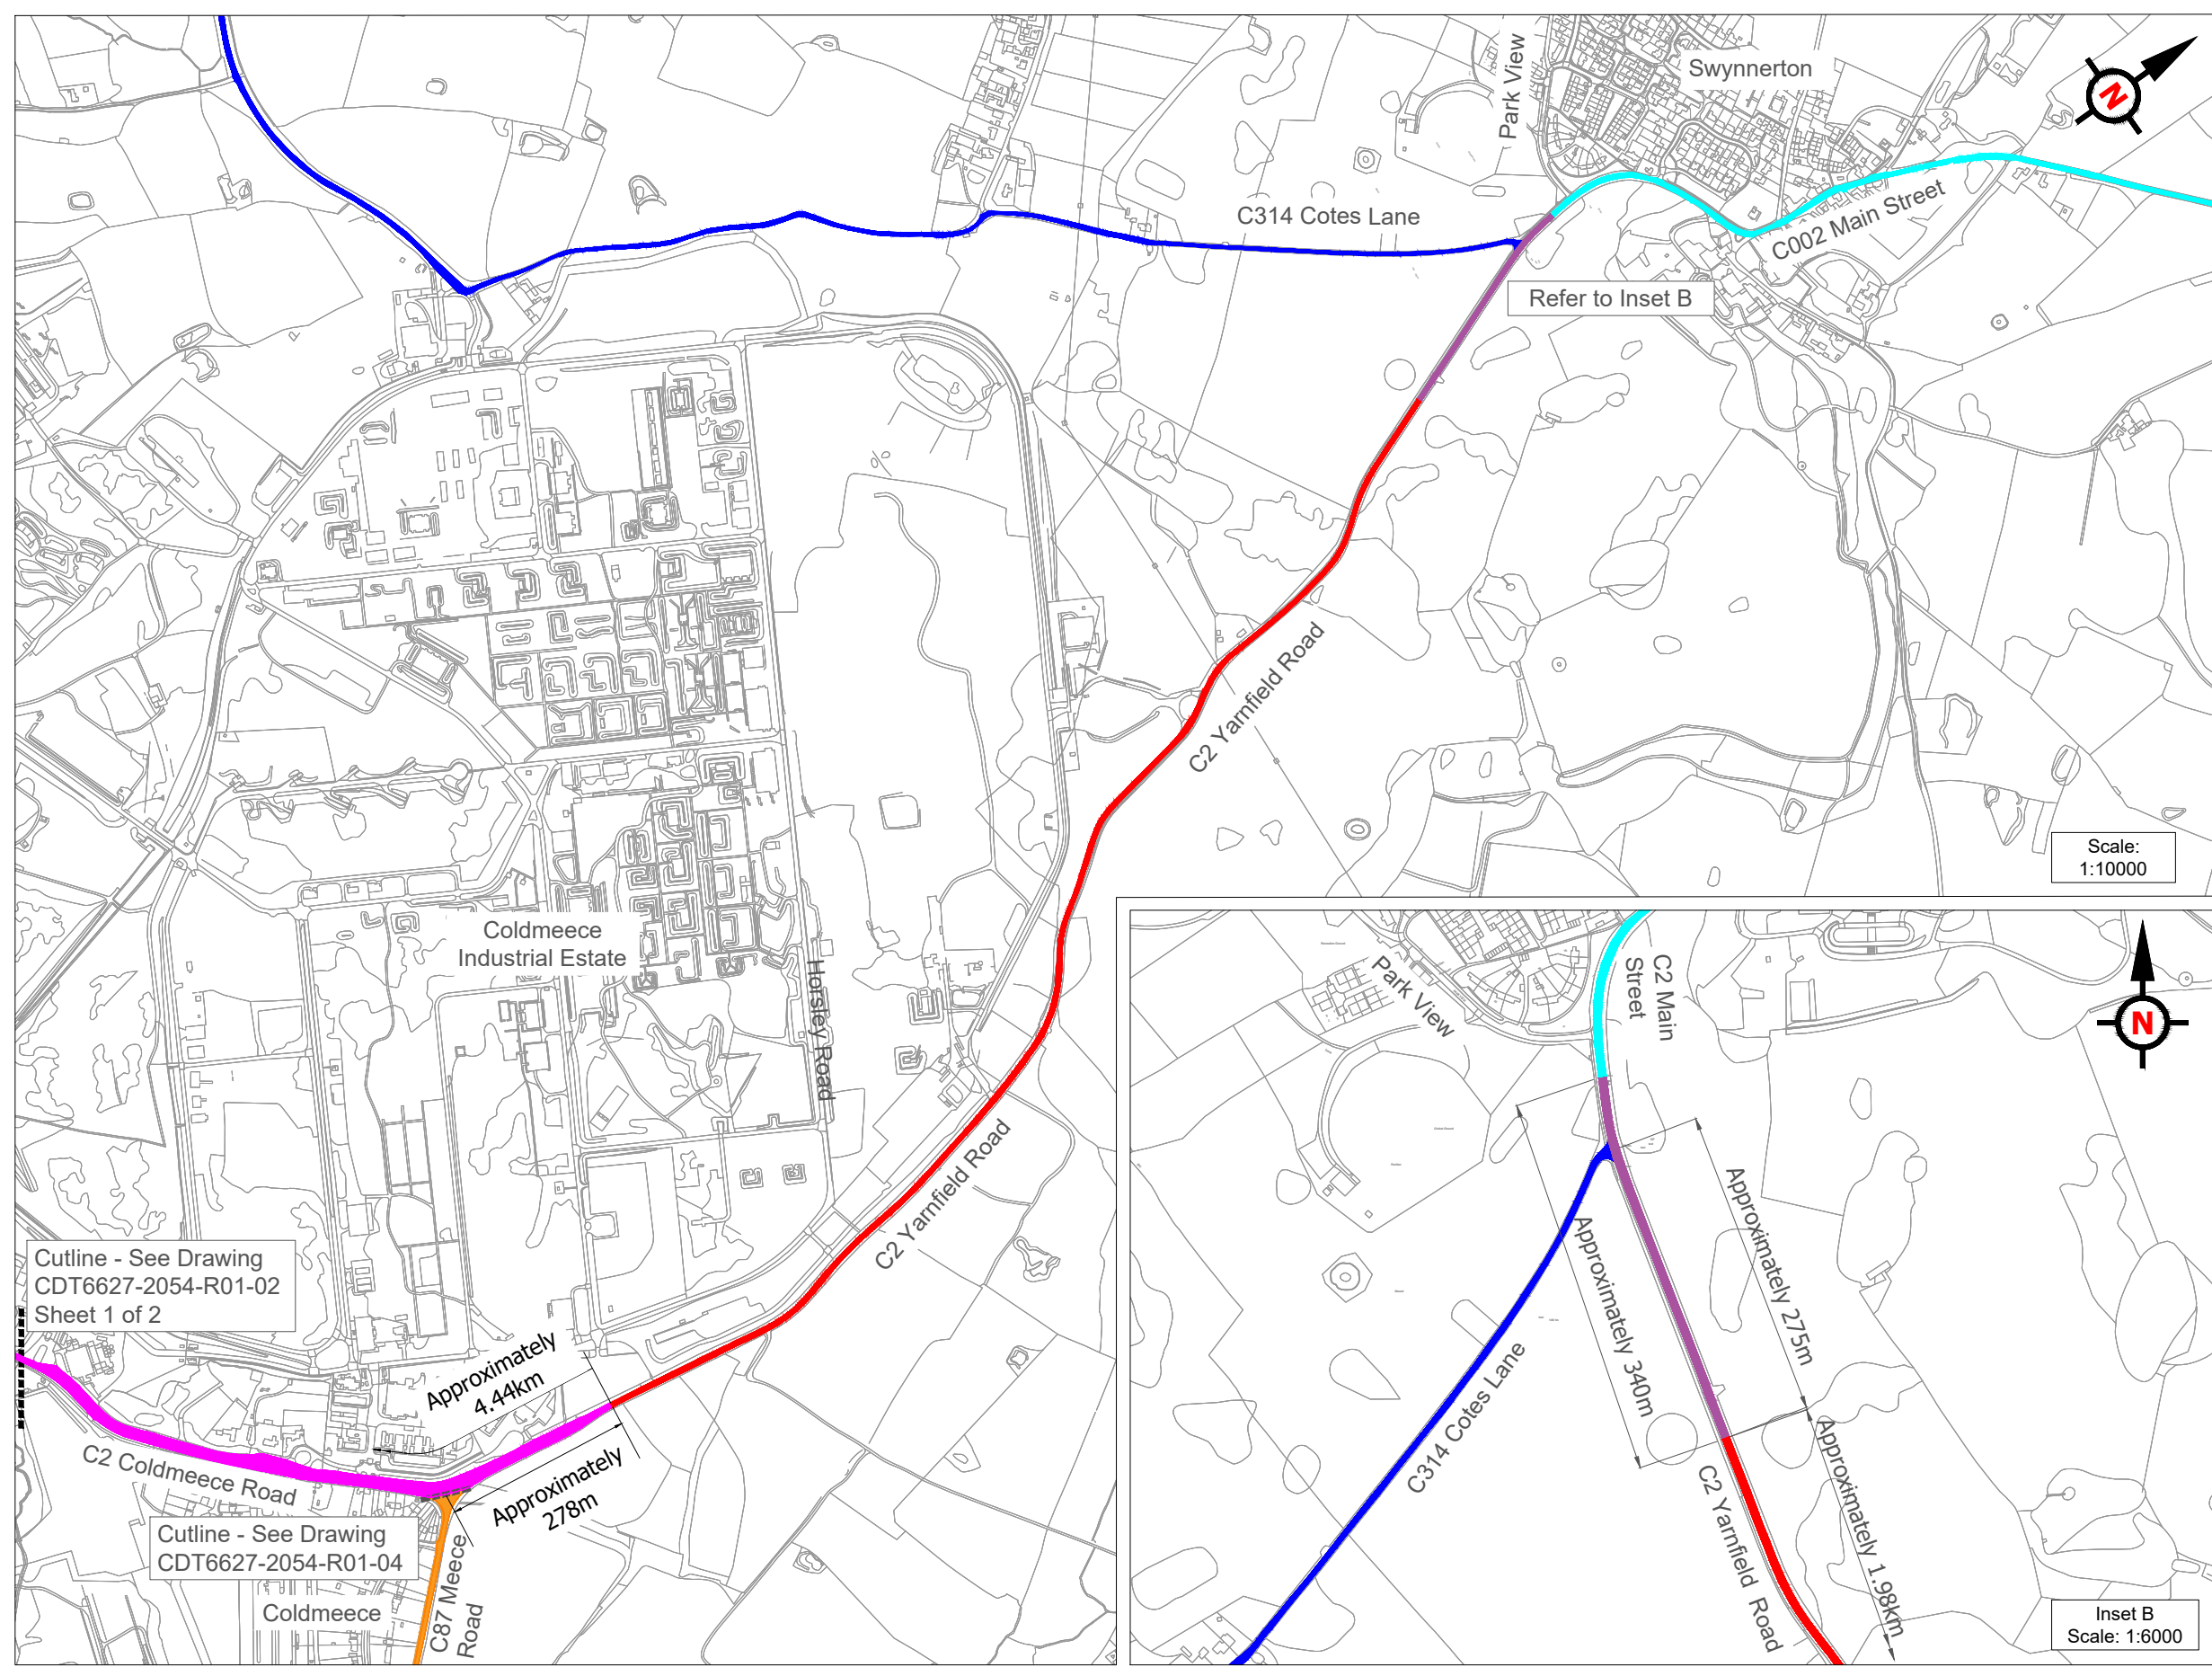

- Key**
- Proposed 40mph speed limit on C2 between Eccleshall and Cold Meece  
approximate length 4.44km (2.76 miles)
  - Proposed 40mph speed limit on C88 Meece Road/C87 Yarfield Road
  - Proposed 50mph speed limit on C2 for approximate length of 1.98km (1.23 miles) north of Cold Meece
  - Proposed 40mph buffer speed limit on C002 for approximate length of 340m south of Swynnerton
  - Existing 30mph speed limit to be retained
  - Existing National Speed Limit to be retained

Scale: 1:10000

Inset B Scale: 1:6000

Cutline - See Drawing CDT6627-2054-R01-02 Sheet 1 of 2

Cutline - See Drawing CDT6627-2054-R01-04

Approximately 4.44km

Approximately 278m

Approximately 340m

Approximately 275m

Approximately 1.98km

Rev	Detail	By	Date
P3	Road names corrected. Speed limit dimensions amended.	SJC	11/12/2023
P2	Amended speed limit extents	PG	23/02/2021
P1	Amended speed limit extents	PG	12/11/2020

Revisions	
Original Version	Preliminary <input checked="" type="checkbox"/>
Drawn: PG	For comment <input type="checkbox"/>
Design: PG	For tender <input type="checkbox"/>
Date: November 2020	For construction <input type="checkbox"/>
	As constructed <input type="checkbox"/>
	Other <input type="checkbox"/>

Checked by: \_\_\_\_\_

Approved by: (Drawing NOT approved if this box is empty)



Project Name  
 Newcastle Road/Swynnerton Road, Eccleshall - 40MPH Speed Limit  
 Drawing Title  
 HIGHWAYS  
 Traffic Regulation Order  
 Consultation Plan - Sheet 2 of 2

Grid reference : 384979 335217
Original Drawing Size : A3 Dimensions : meters
Scale : As Shown Copyright © Amey

Drawing No CDT6627-2054-R01-03	Rev P3
-----------------------------------	-----------