


© Crown copyright and database rights 2023 Ordnance Survey 100019422  
 You are not permitted to copy, sub-license, distribute or sell any of this data to third parties in any form.  
 Produced by Staffordshire County Council, 2023.

100  
50  
40  
30  
20  
10  
0  
A3

File Name: J:\Highways\Integrated Transport\LUF2 - Stafford D1206A\3 CAD\Disciplines\1. WPA\1 Live Drgs\2. Sketches\Stafford Toucan Consultation.dwg  
 Layout Name: Queensway Island

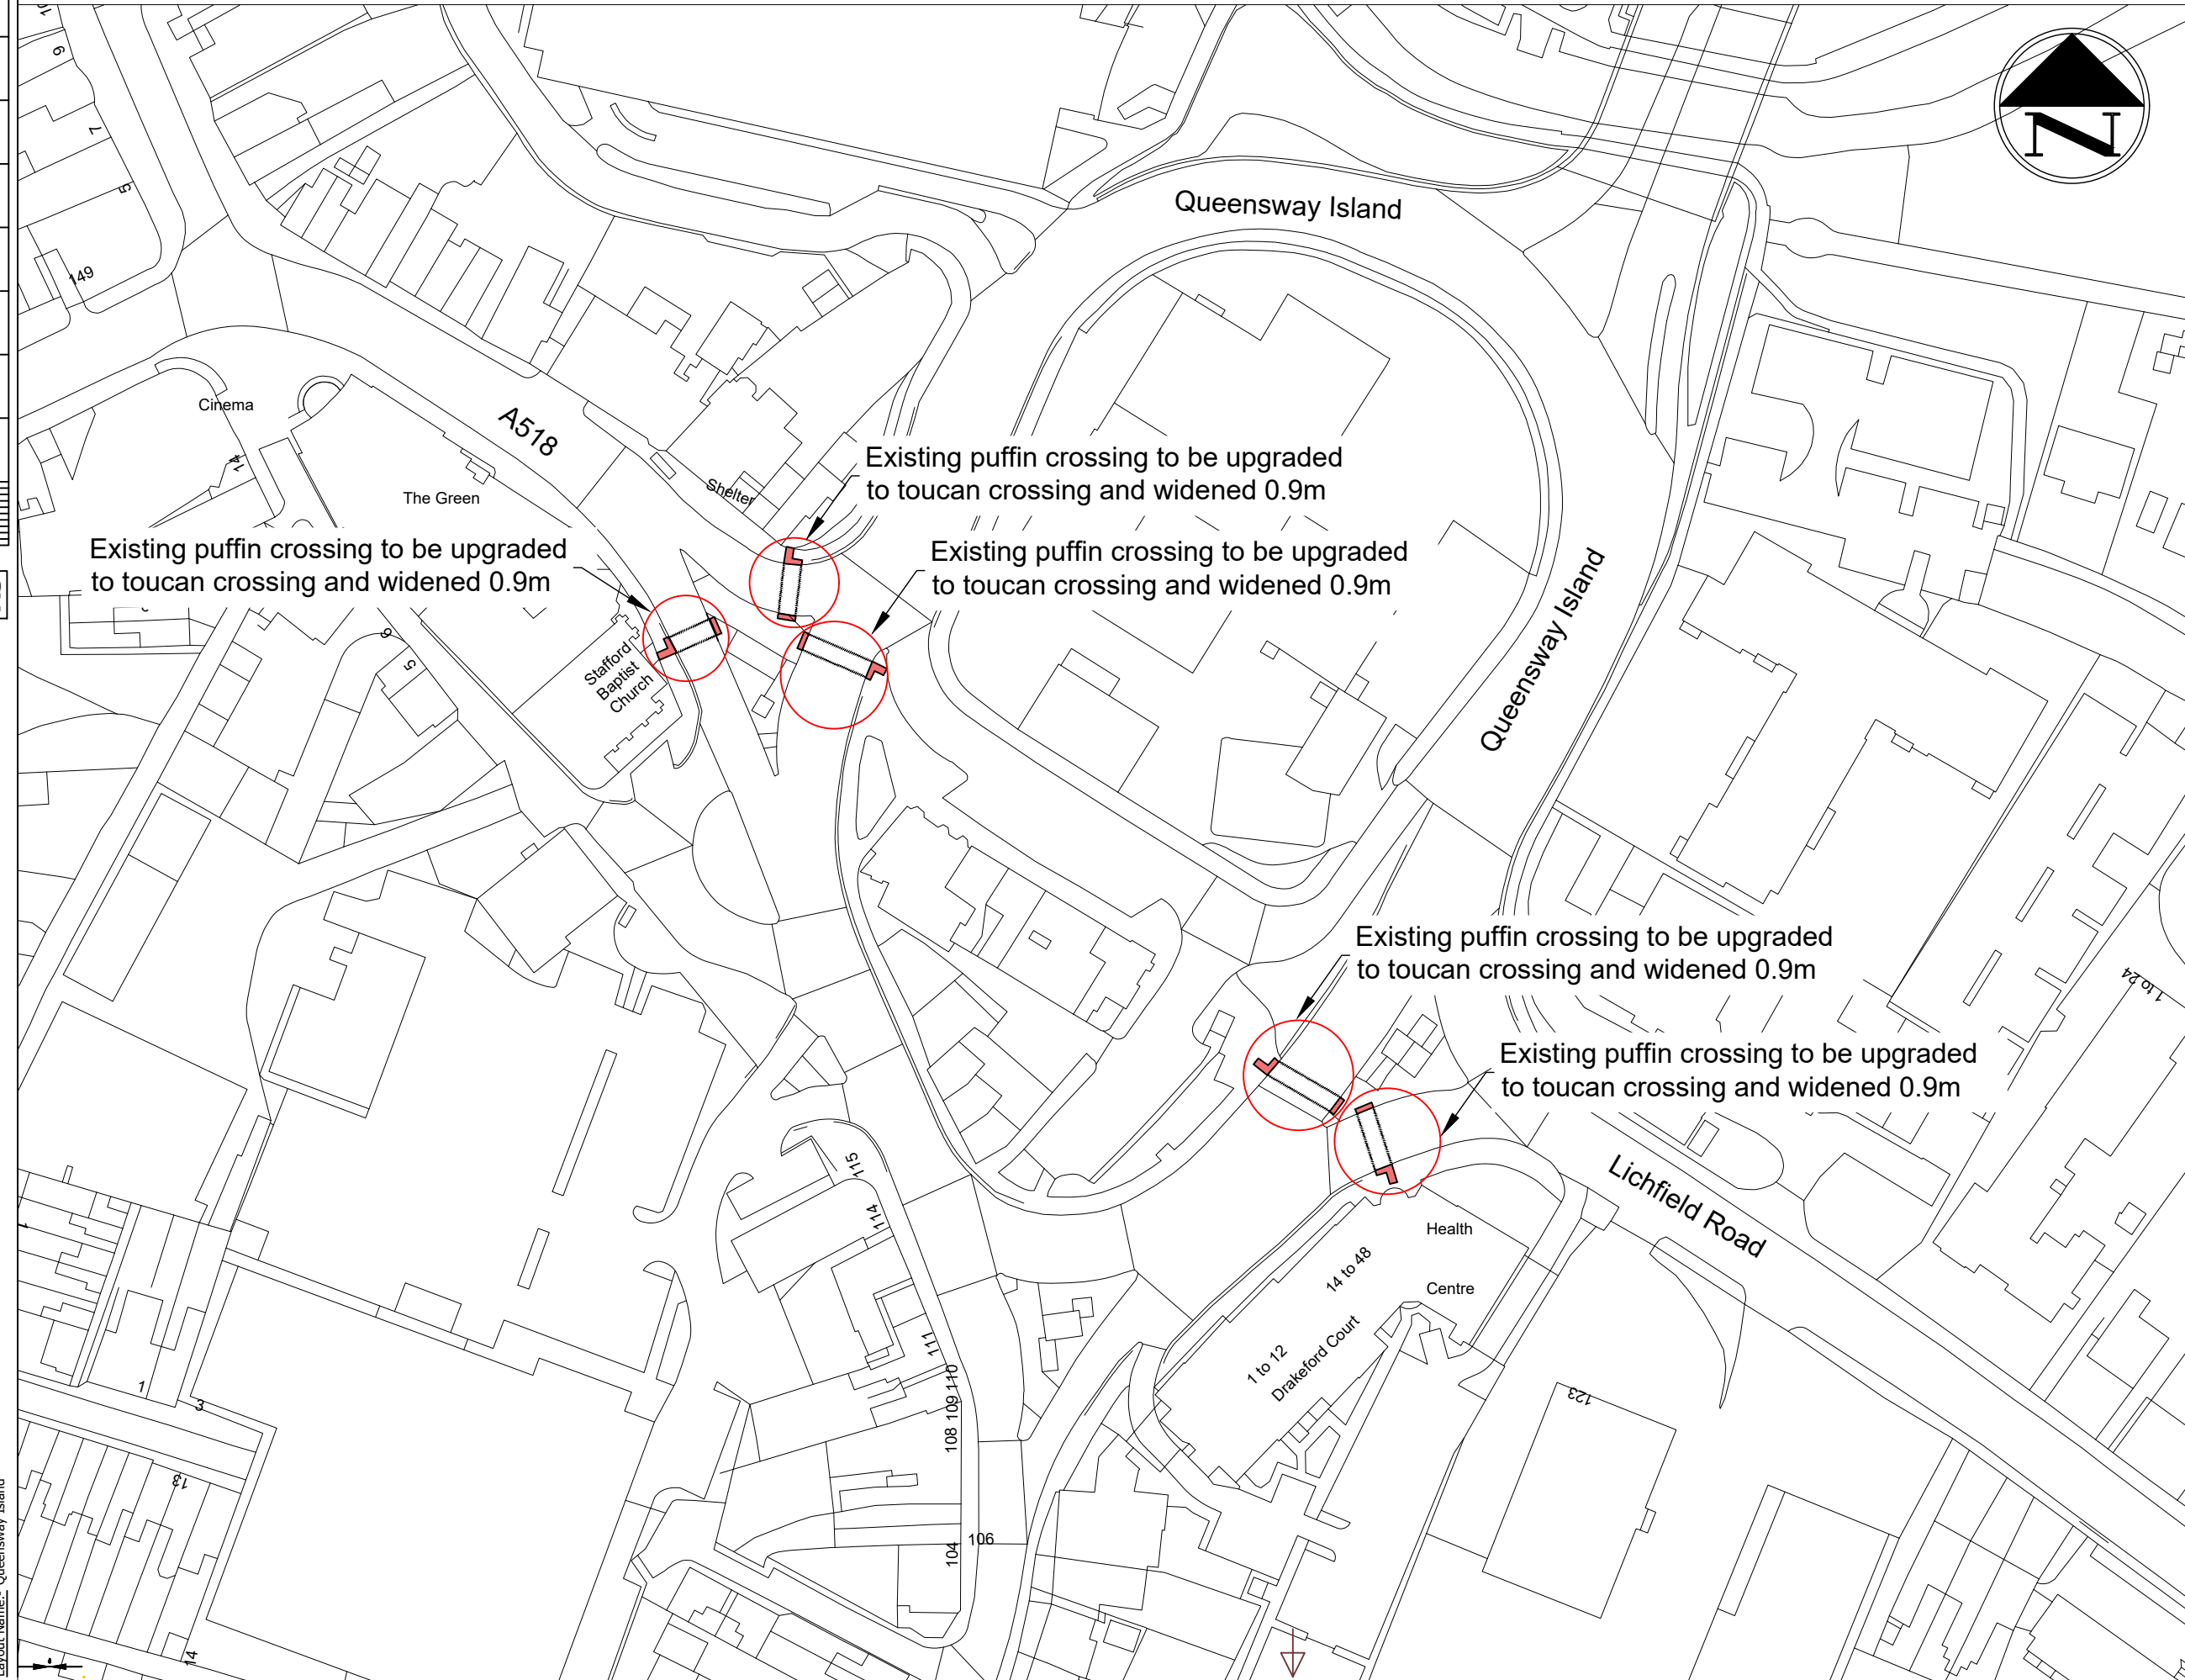

Original Version	Preliminary	<input checked="" type="checkbox"/>
	For comment	<input type="checkbox"/>
Drawn: KB	For tender	<input type="checkbox"/>
Design: KB	For construction	<input type="checkbox"/>
Date: Jan 2024	As constructed	<input type="checkbox"/>
	Other	<input type="checkbox"/>

Checked by: \_\_\_\_\_

Approved by: (Drawing NOT approved if this box is empty)



Project Name  
**LUF2 Stafford**

Drawing Title  
 Amey Consulting  
 TRO Consultation- Toucan  
 Crossing Upgrade- Queensway  
 Island

Grid reference:  
 Original Drawing Size: A3 Dimensions: m  
 Scale: 1:1000 Copyright © Amey

Drawing No  
**D1206A-TRO-TC-01** Rev  
**P0**