


© Crown copyright and database rights 2024 Ordnance Survey 100019422
 You are not permitted to copy, sub-license, distribute or sell any of this data to third parties in any form.
 Produced by Staffordshire County Council, 2024.

Diversion route will be signed.
 Local traffic travel via A34
 Radford Bank or A513
 Weeping Cross/Milford.

100
 50
 40
 30
 20
 10
 0
A3

File Name: J:\Highways\Integrated Transport\LUF2 - Stafford D1206A\3 CAD\Disciplines\1 - WPA\1 Live Drgs\5 - Public Information Event\One way Baswich Lane.dwg
 Layout Name: SCC-Amey A3

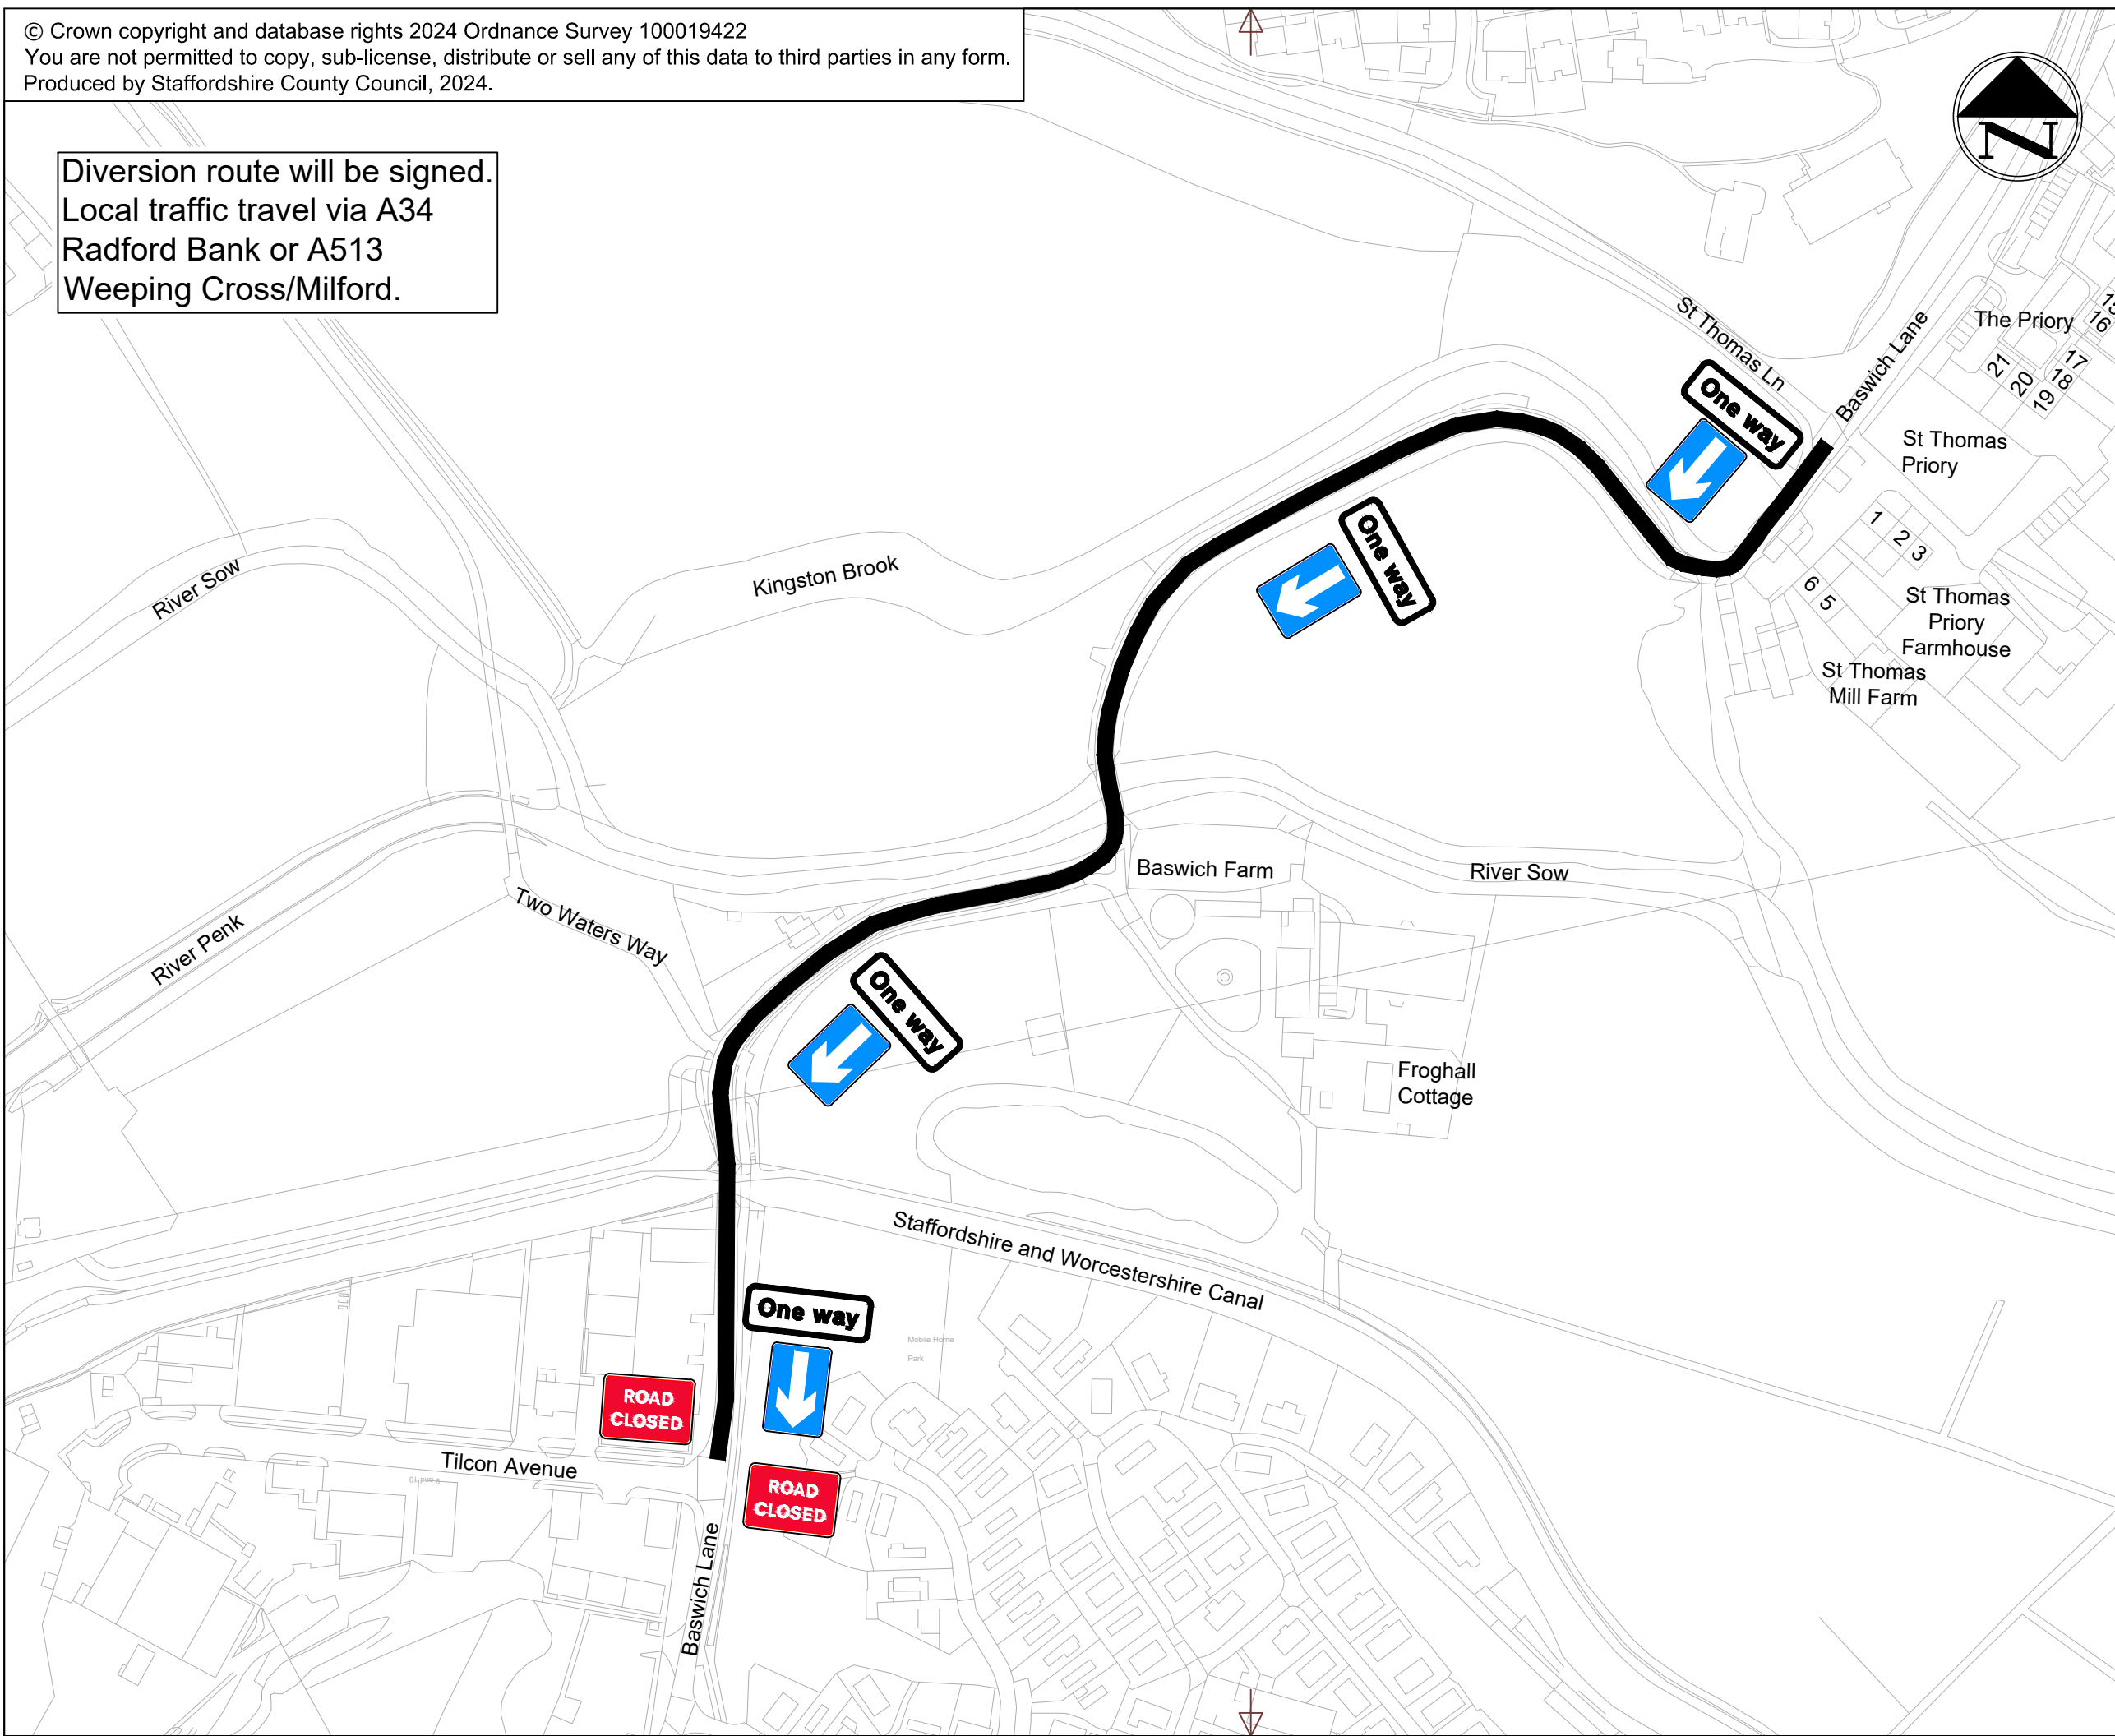

Key:
 One way closure
 Direction of traffic
 One way

R0	Original drawing	KB	14/08/2024
Rev	Detail	By	Date

Revisions	
Original Version	Preliminary <input checked="" type="checkbox"/>
Drawn: KB	For comment
Design: KB	For tender
Date: August 2024	For construction
	As constructed
	Other

Checked by:-
 Approved by:- (Drawing NOT approved if this box is empty)



Project Name
**LUF2 Stafford
 Walking and Cycling Measures**

Drawing Title
**One way road closure-
 Baswich Lane**

Grid reference :	Original Drawing Size : A3	Dimensions : ---
Scale : As Shown	Copyright © Amey	

Drawing No ---	Rev P0
-------------------	------------------