


A1

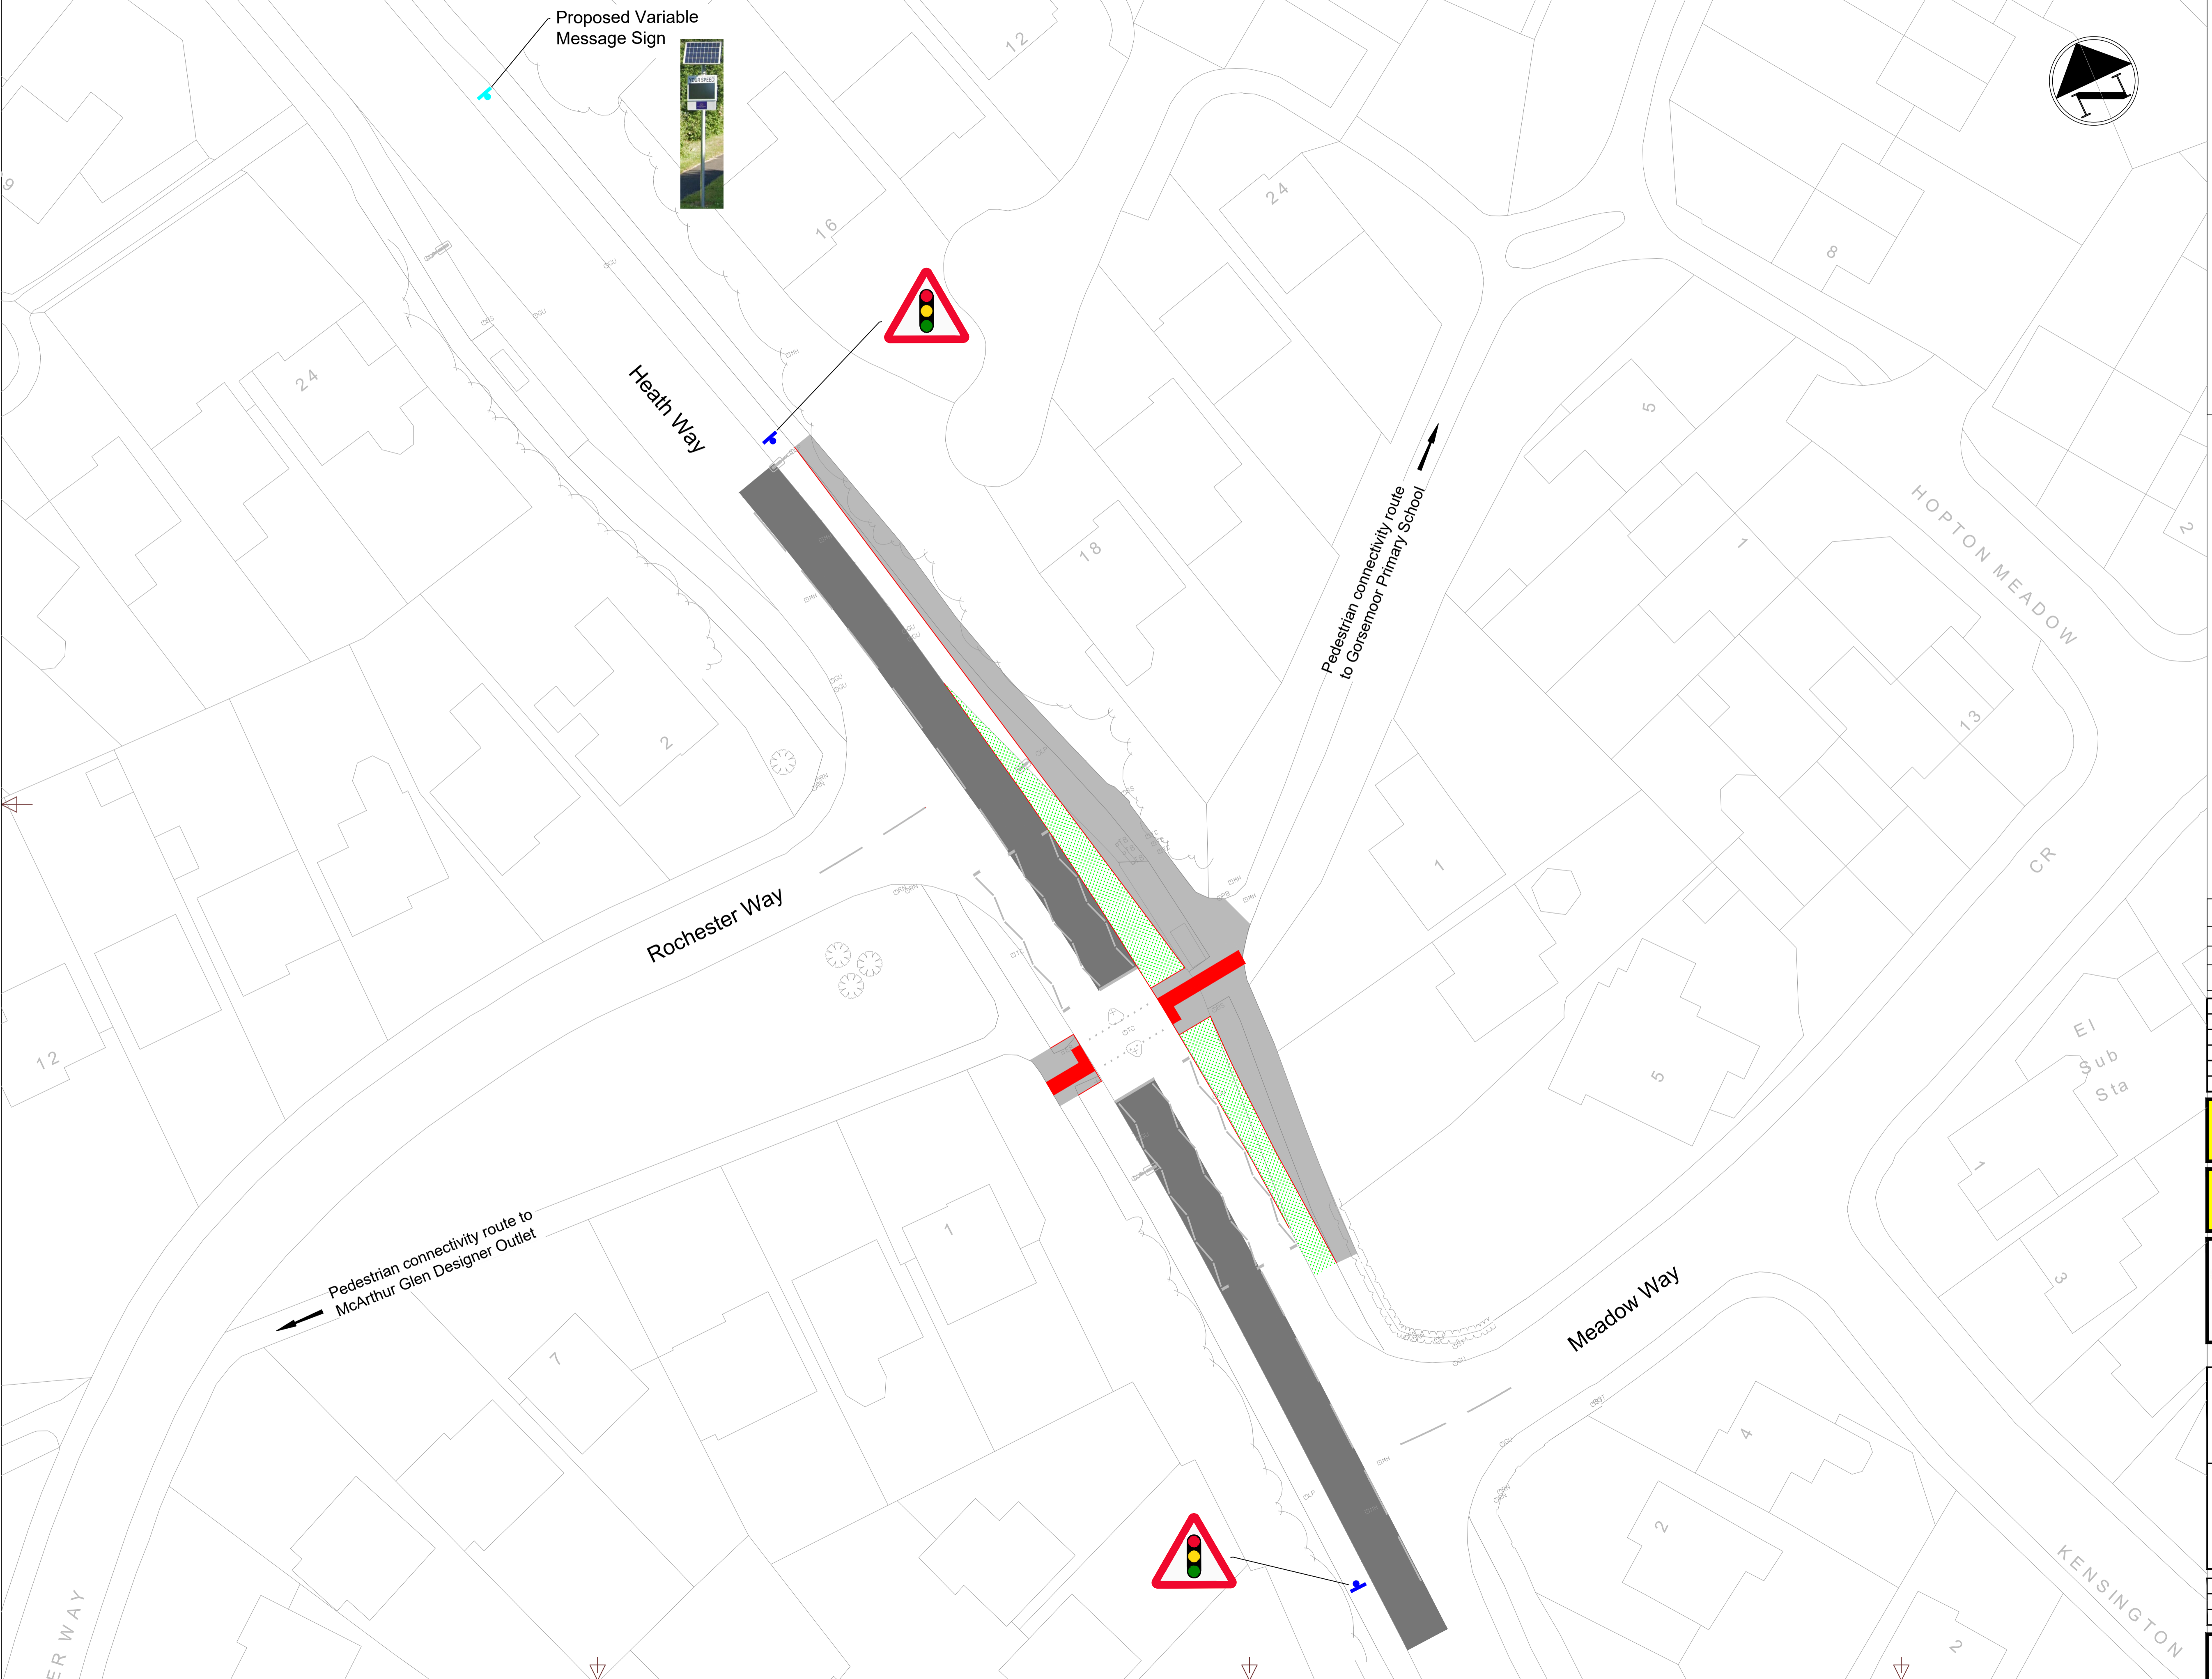

Key:

- Proposed design
- Proposed Footway resurfacing/construction
- Proposed Carriageway resurfacing
- Proposed Red blister tactile paving
- Proposed topsoil and seeding
- Proposed Kerbs/edgings
- Proposed carriageway lining
- Proposed sign plate on new post
- Proposed Variable Message Sign on new post
- Existing lighting column

Notes:

- To be read in conjunction with all other relevant drawings.

C1	Proposed bus layby deleted.	IRV	01.03.2023
C0	Original Drawing	IRV	04.08.2022
Rev	Detail	By	Date
Revisions			
Original Version		Preliminary	
Drawn: IRV		For target cost	
Design: IRV		For tender	
Date: July 2022		For construction	✓
		As constructed	
		Other	

Checked by:-

Approved by:- (Drawing NOT approved if this box is empty)



Project Name
Heath Way Pedestrian Crossing

Drawing Title
General Arrangement

Grid reference : 400227.310058
 Original Drawing Size : A1 Dimensions : m
 Scale : 1:250 Copyright © Amey

Drawing No
D6780T-R01-01

Rev
C1