


A1

Trim to this line for A1

File Name: J:\Highways\Integrated Transport\Loxley Crossroads, Uttoxeter - D6782T\3 CAD\Discipline1 - WIP\1 Live Dgn\6782T-R00-01 - TRO - Speed Limit Reduction.dwg  
 Layout Name: R00-01

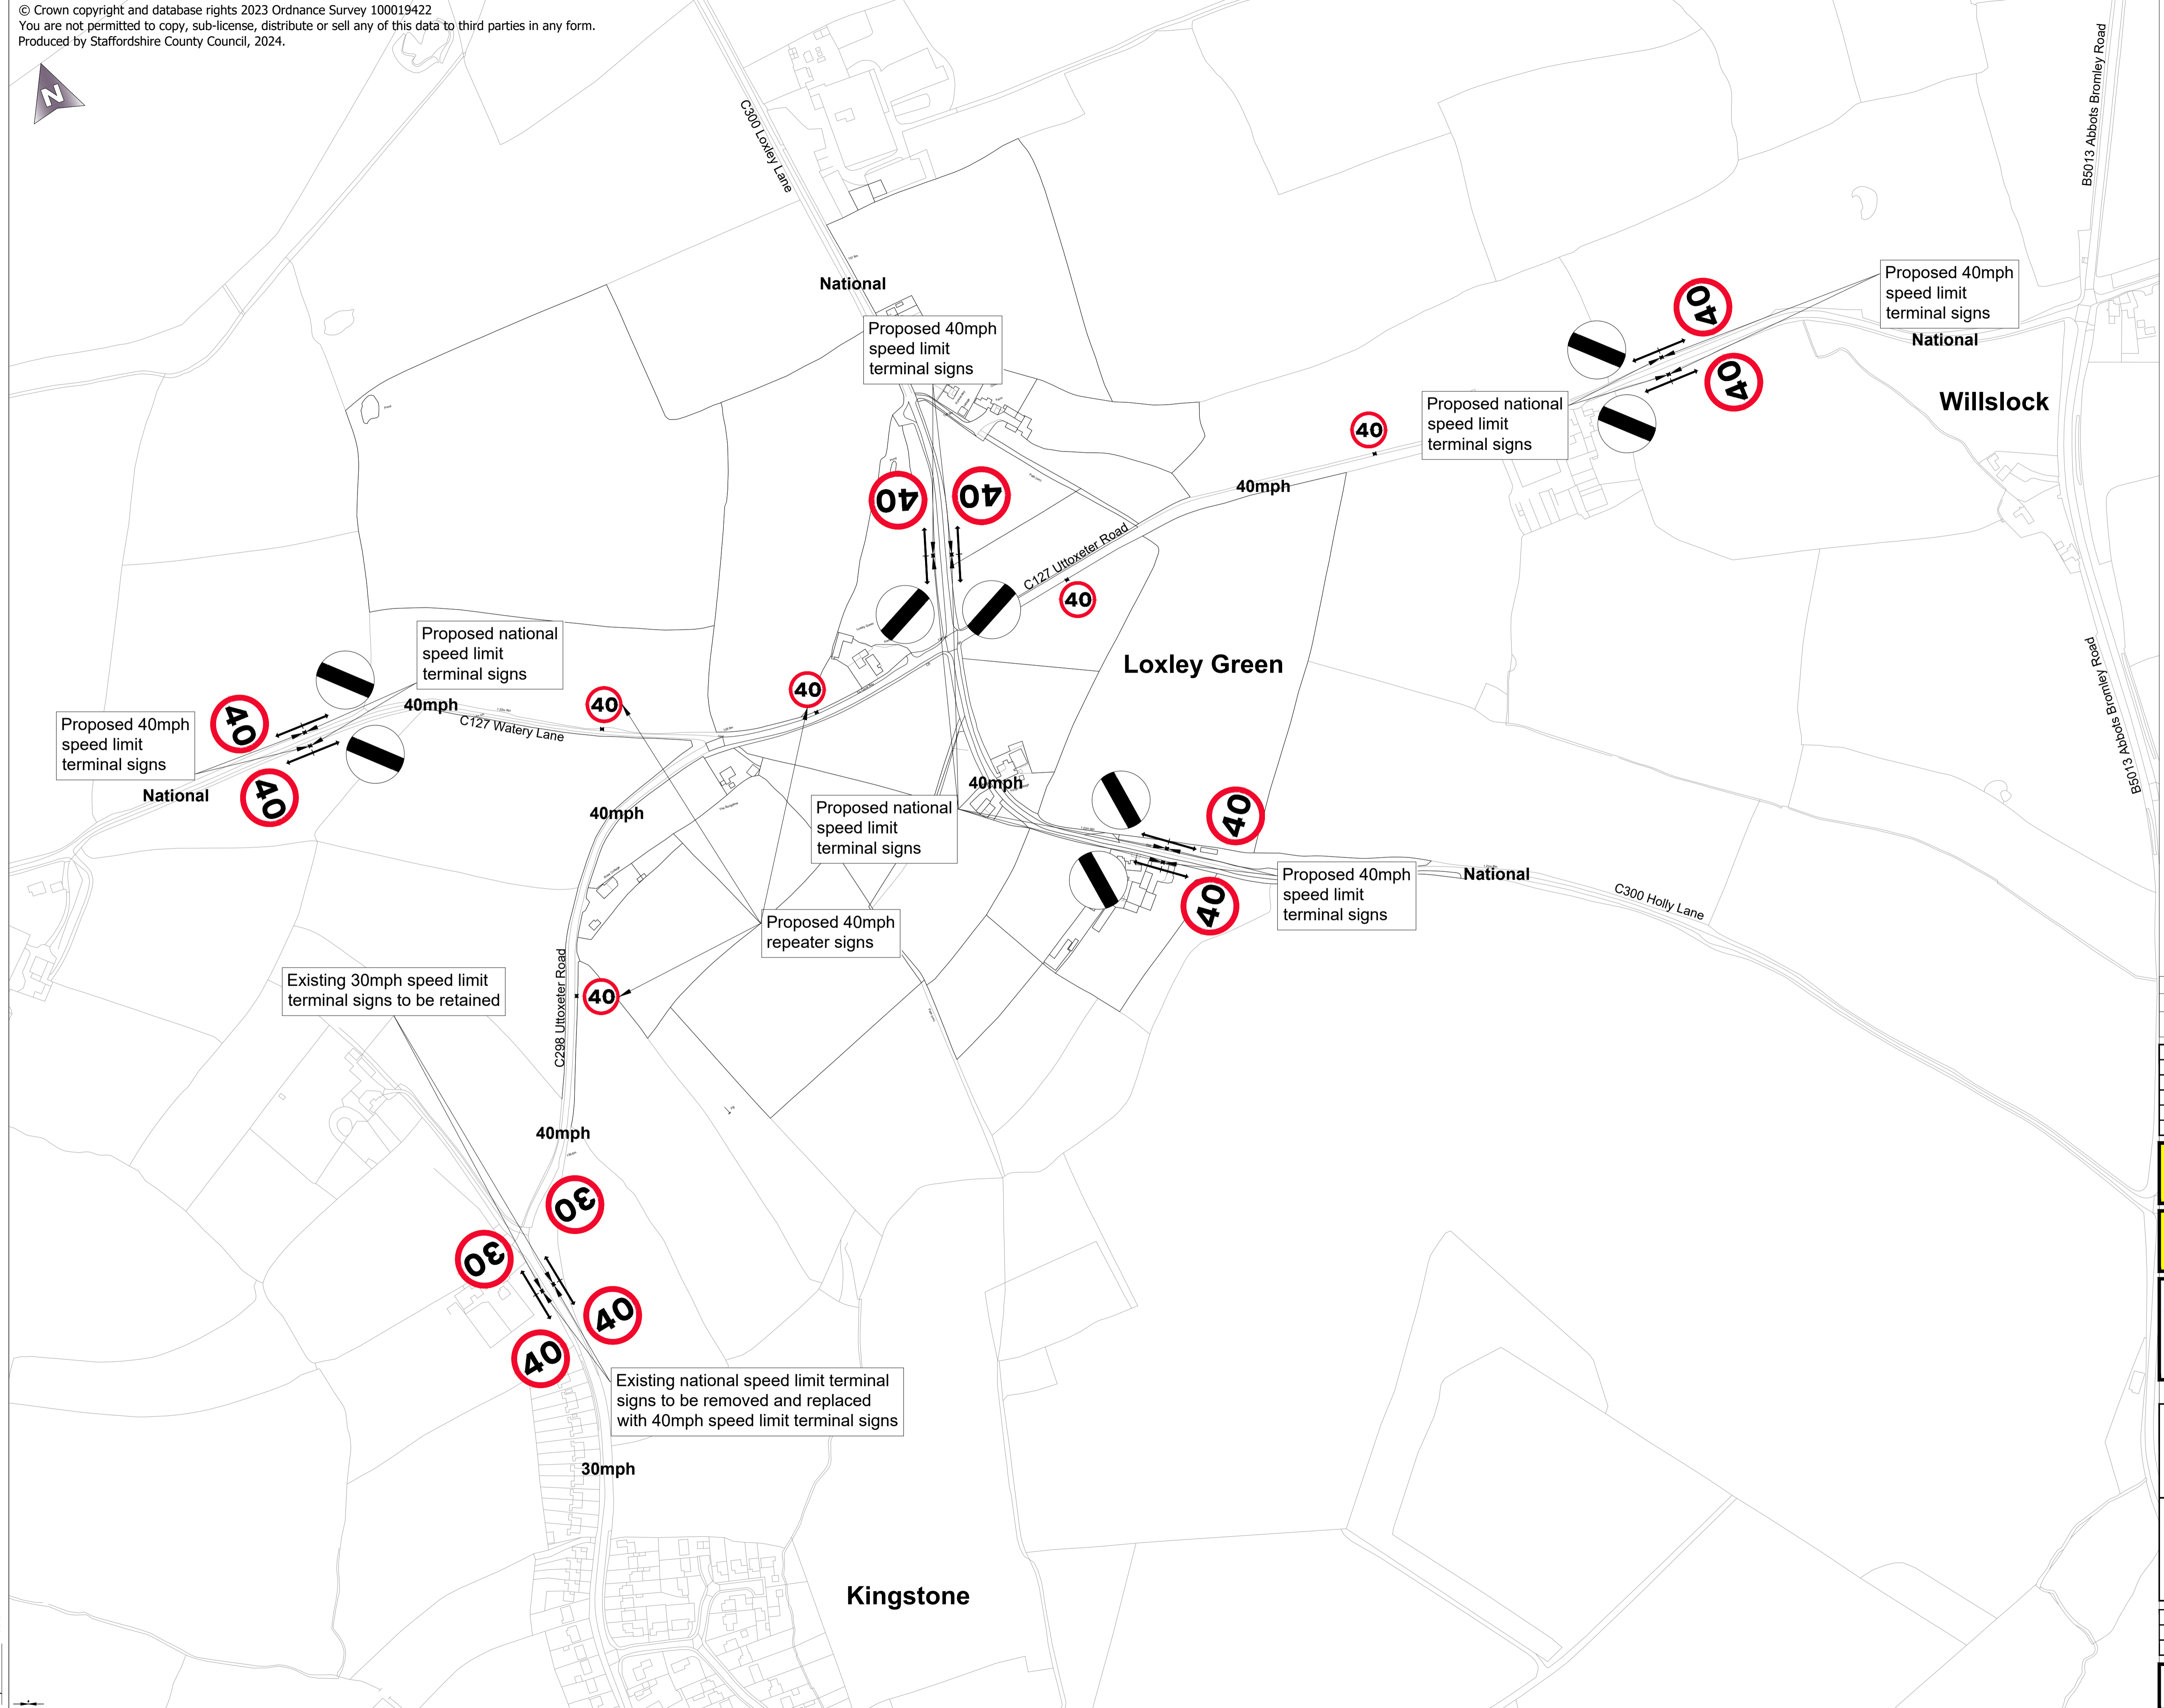

**Key**

- Ordnance Survey
- Exiting 30mph speed limit terminal signage to be retained
- Proposed 40mph speed limit terminal signage
- Proposed 40mph speed limit repeater signage
- Proposed national speed limit terminal signage

Rev	Original drawing	PDK	24/01/2024
Rev	Detail	By	Date
<b>Revisions</b>			
Original Version	Preliminary	<input checked="" type="checkbox"/>	
	For target cost	<input type="checkbox"/>	
Drawn: PD Keeling	For tender	<input type="checkbox"/>	
Design: PD Keeling	For construction	<input type="checkbox"/>	
	As constructed	<input type="checkbox"/>	
Date: January 2024	Other	<input type="checkbox"/>	

Checked by:-

Approved by:- (Drawing NOT approved if this box is empty)

**Staffordshire County Council**  
 working with **Amey**  
www.staffordshire.gov.uk www.amey.co.uk

Project Name  
**Loxley Crossroads, Uttoxeter**

Drawing Title  
**Highways  
 TRO - Speed Limit Reduction**

Grid reference : 406583E, 330535N  
 Original Drawing Size : A1 Dimensions : m  
 Scale : 1:2000 Copyright © Amey

Drawing No  
**D6782T-R00-01**

Rev  
**R0**