


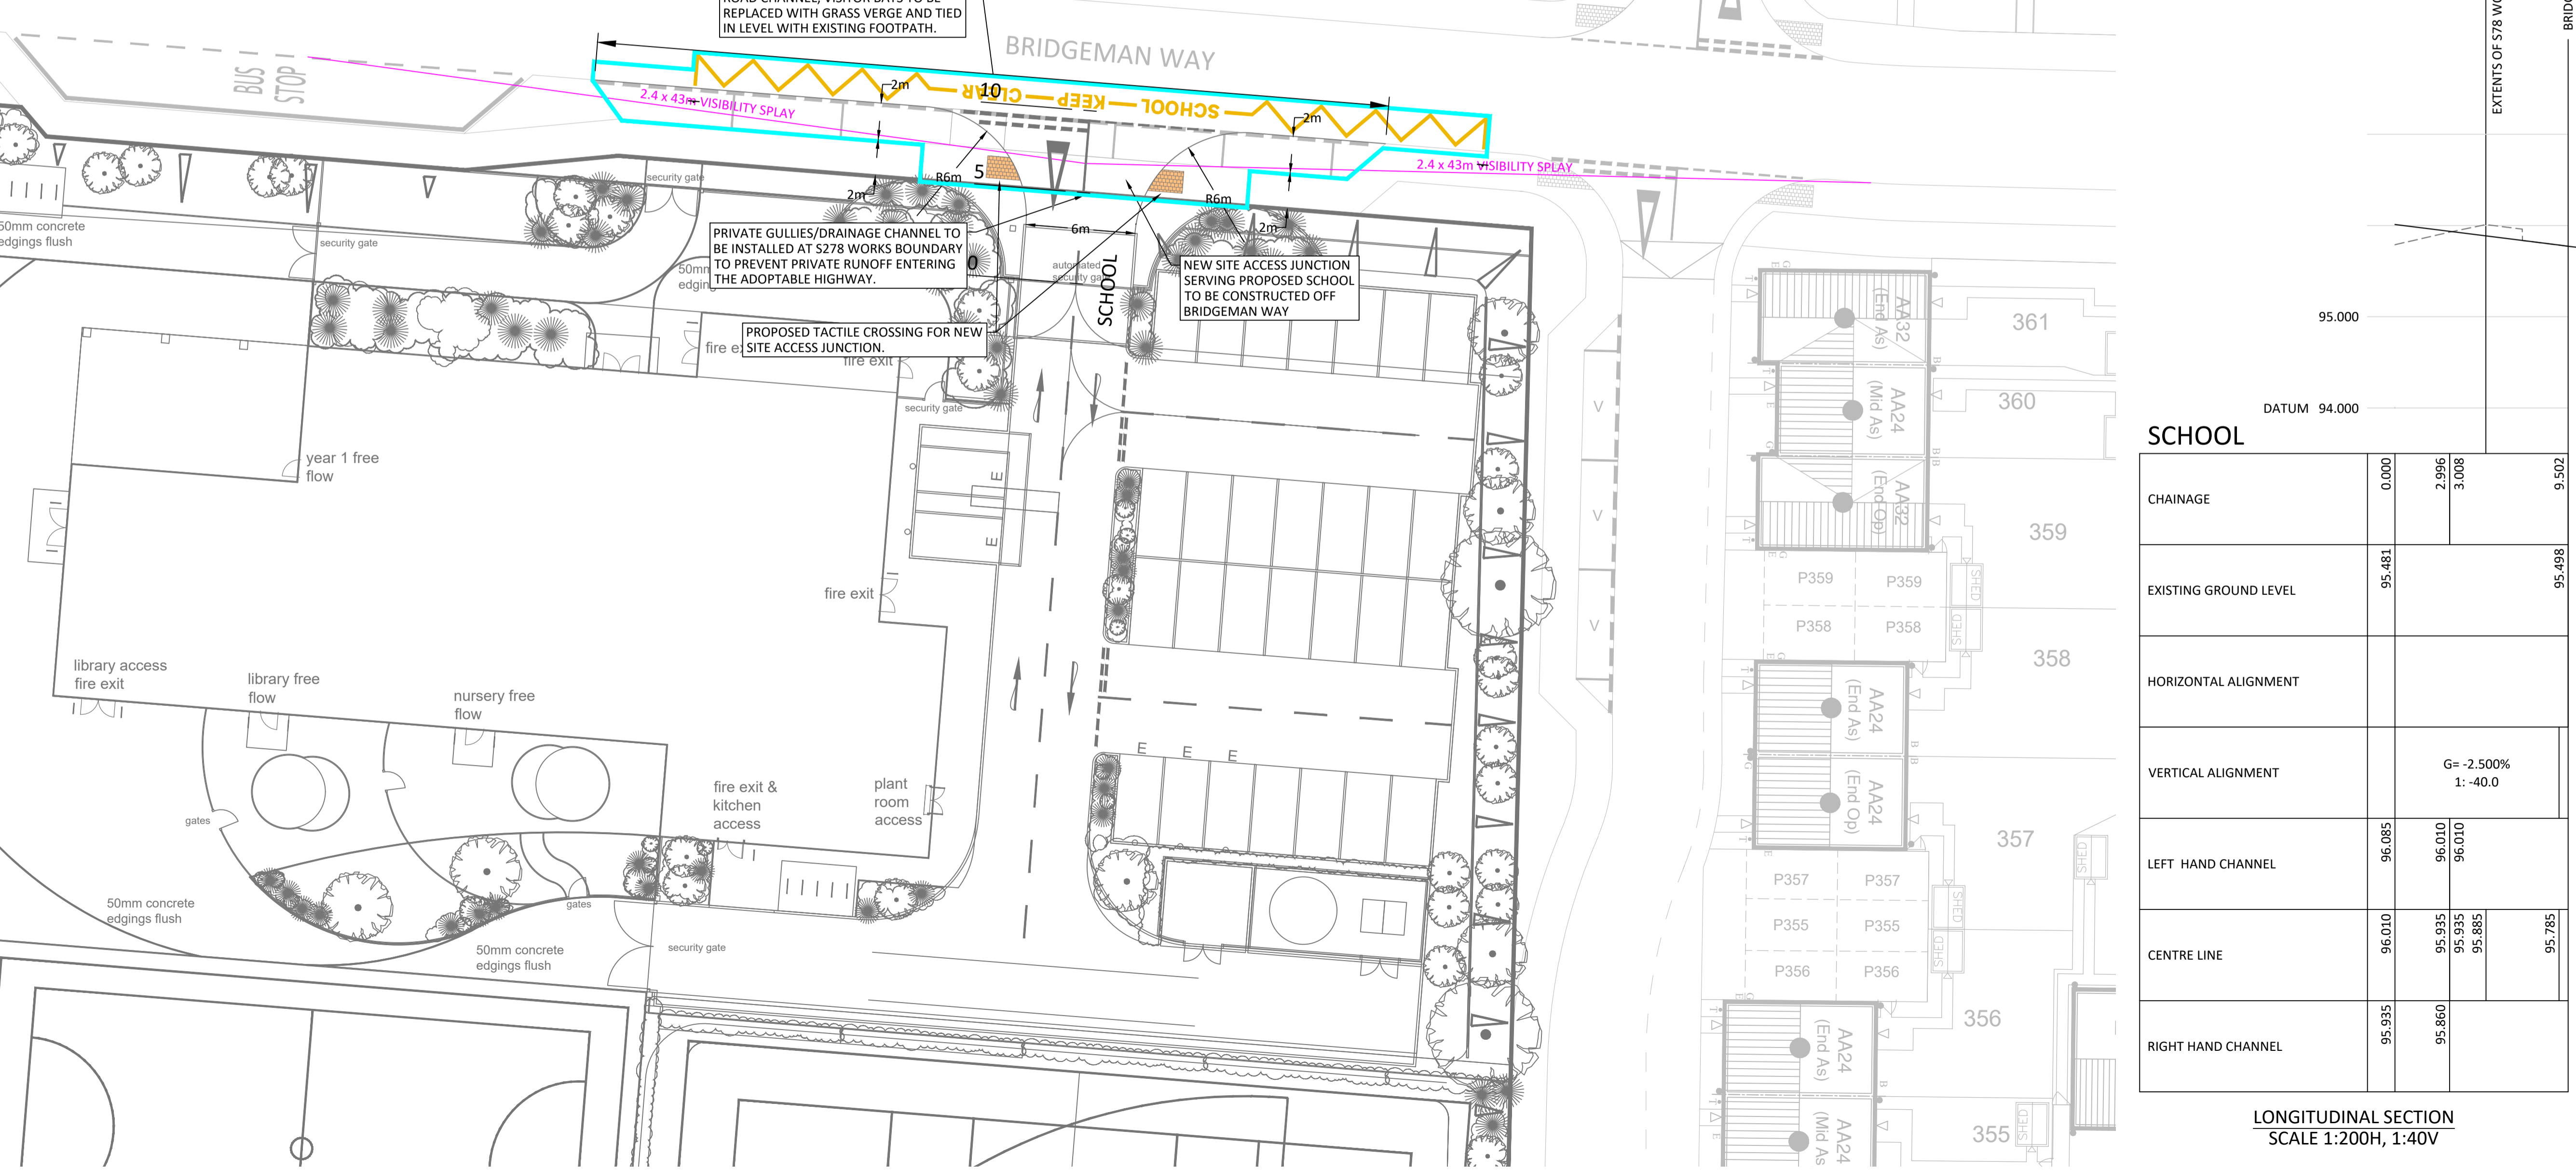

- NOTES:
- DO NOT SCALE FROM THIS DRAWING. IF IN DOUBT CONTACT DDS LIMITED.
 - ALL DIMENSIONS ARE IN METRES UNLESS OTHERWISE NOTED.
 - THIS DRAWING IS TO BE READ IN CONJUNCTION WITH ALL OTHER RELEVANT DRAWINGS RELATING TO THIS PROJECT.
 - ALL DIMENSIONS SHOULD BE CHECKED ON SITE PRIOR TO CONSTRUCTION. ANY DISCREPANCIES SHOULD BE IMMEDIATELY NOTIFIED IN WRITING TO DDS LIMITED.
 - THE CONTRACTOR SHALL PRIOR TO CONSTRUCTION CHECK AND VERIFY THAT THE DETAILS SHOWN ON THIS DRAWING ARE FULLY COMPATIBLE WITH ANY AS CONSTRUCTED DIMENSIONS OR LEVELS. ANY DISCREPANCIES TO BE REPORTED IMMEDIATELY IN WRITING TO DDS LIMITED.
 - THIS DRAWING HAS BEEN PREPARED FOR THE EXCLUSIVE USE OF THE COMMISSIONING PARTY AND UNLESS AGREED IN WRITING BY DDS LIMITED NO OTHER PARTY MAY USE OR RELY ON ITS CONTENTS. NO LIABILITY IS ACCEPTED BY DDS LIMITED FOR ANY USE OF THIS DRAWING OTHER THAN FOR THE PURPOSE FOR WHICH IT WAS ORIGINALLY PREPARED.
 - IT SHOULD BE NOTED THAT THIS DRAWING MAY INCLUDE DATA PROVIDED BY THIRD PARTIES. NO LIABILITY IS ACCEPTED BY DDS LIMITED AS TO THE ACCURACY OF THIS DATA.
 - THIS DRAWING SHALL NOT BE REPRODUCED IN ANY WAY WITHOUT THE WRITTEN PERMISSION OF DDS LIMITED.

- KEY
- WORKS BOUNDARY
 - JUNCTION VISIBILITY SPLAY
 - NEW BUFF COLOURED TACTILE PAVIOURS
 - PROPOSED ROAD MARKINGS TO DIAG. 1004/4000/2000/100
 - PROPOSED ROAD MARKINGS TO DIAG. 1003A/600/300/200
 - PROPOSED ROAD MARKINGS TO DIAG. 1009A/600/300/100
 - PROPOSED ROAD MARKING TO DIAG. 1023A 3750x1250
 - PROPOSED ROAD MARKINGS TO DIAG 1027.1 "SCHOOL KEEP CLEAR"
 - EXISTING ROAD MARKINGS TO 1009A/600/300/100
 - EXISTING ROAD MARKINGS TO DIAG. 1010/1000/1000/200
 - EXISTING ROAD MARKINGS TO DIAG. 1025.4



DATUM 94.000

CHAINAGE	0.000	2.996	3.008	9.502
EXISTING GROUND LEVEL	95.481			95.498
HORIZONTAL ALIGNMENT				
VERTICAL ALIGNMENT		G= -2.500%		
		1: -40.0		
LEFT HAND CHANNEL	96.085	96.010	96.010	
CENTRE LINE	96.010	95.935	95.935	95.785
		95.860	95.885	
RIGHT HAND CHANNEL	95.935	95.860		

LONGITUDINAL SECTION
SCALE 1:200H, 1:40V

PRELIMINARY
SUBJECT TO SECTION 278
APPROVAL

REV	DESCRIPTION	DATE	BY	AUTH
B	DRAWING UPDATED TO SUIT SCC SECTION 7 COMMENTS.	16.03.23	TC	MK
A	SCHOOL ROAD MARKINGS AND ENFORCEMENT SIGNS INTRODUCED	22.09.22	MK	CAO

CLIENT
TAYLOR WIMPEY
MIDLANDS & WEST MIDLANDS

PROJECT
DEANSLADE FARM
LICHFIELD

TITLE
SCHOOL ACCESS JUNCTION
GENERAL ARRANGEMENT

STATUS:
DETAILED DESIGN

DRAWN MK	AUTHORISED CAO	SCALE 1:200@A1	DATE 28.07.22
PROJECT NO. 0085	DRAWING NO. 1000	REV B	

Development Design Solutions Ltd
Unit 23 Basepoint
Bromsgrove Enterprise Park
Isidore Road
Bromsgrove
B60 3ET
www.development-design.co.uk