


A1



Overall Location
 Scale: NTS

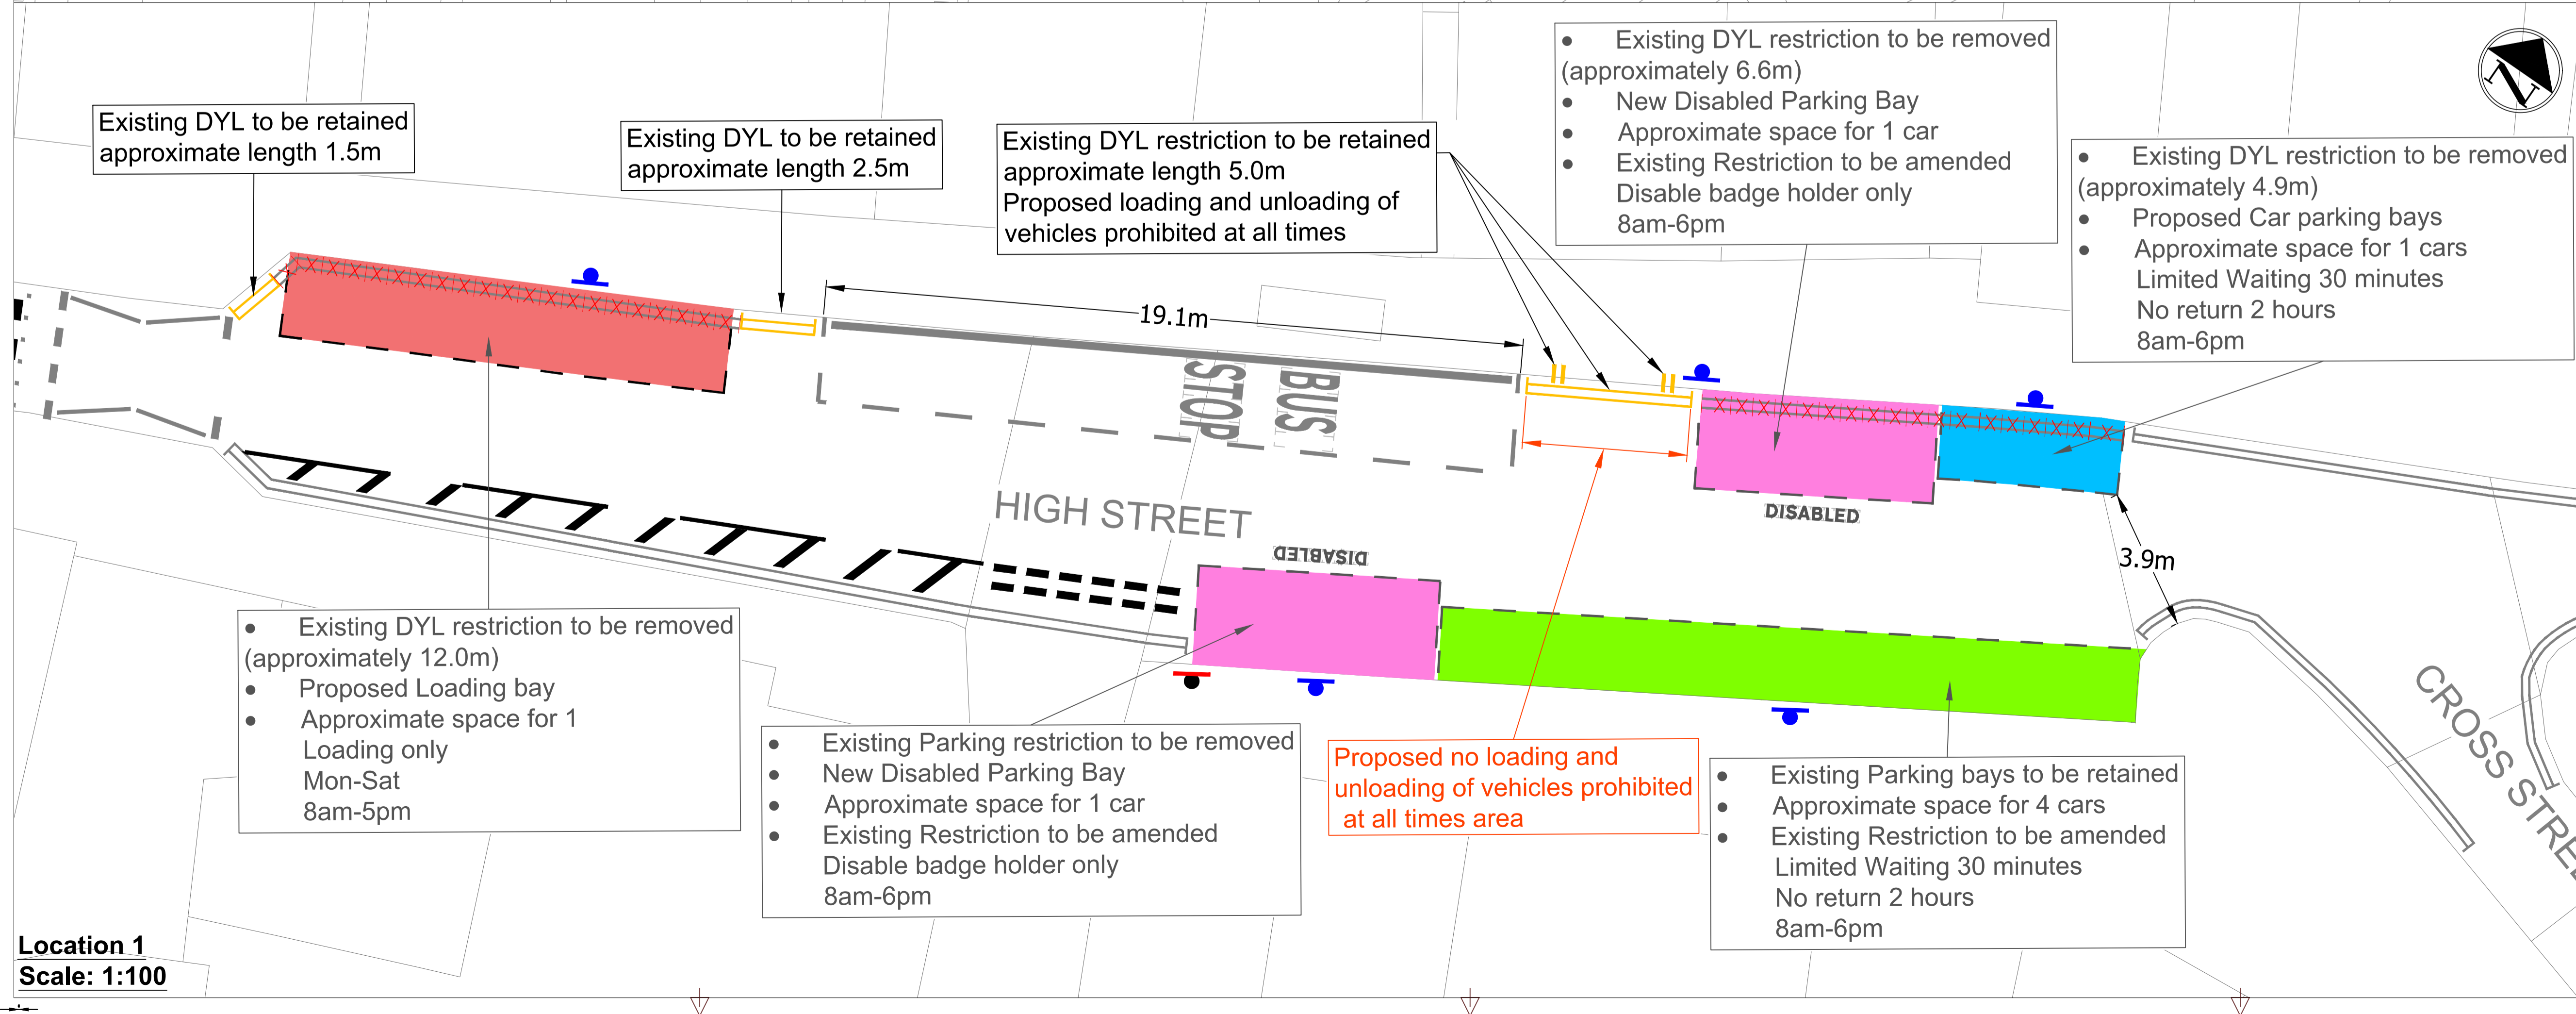

Location 1
 Scale: 1:100

Keys

- Existing Markings retained
- Proposed Markings or existing markings to be marked
- Existing DYLS to be marked
- DYLS to be removed
- Proposed parking area for cars
- Proposed parking area for loading
- Proposed Disabled parking area
- Existing parking area retained
- New Sign and Post
- Existing sign to be removed and dispose off site

Rev	Detail	By	Date
R2	Drawing amended after Informal Consultation	KK	23/04/2024
R1	Two Disabled Bays added	KK	08/04/2024
R0	Original consultation drawing	MM	19/12/2023

Revisions

Original Version
Drawn: KK & MM
Design: KK & MM
Date: DEC 2023

Checked by: _____

Approved by: (Drawing NOT approved if this box is empty)



Project Name
Cheadle High Street Parking Measures

Drawing Title
 AMEY CONSULTING
Proposed Parking Measures
 Sheet 1 of Sheet 2

Grid reference : 400819 , 343319
Original Drawing Size : A1 Dimensions : m
Scale : As Shown Copyright © Amey

Drawing No D6768T-R12-01	Rev R2
-----------------------------	-----------

File Name: \\staffordshire.gov.uk\storage\BDD\data\Highways\Integrated Transport\Cheadle High Street - Parking Measures\3 CAD\Disciplines\1. WPA\1 Live Drgs\Cheadle High Street R12-02 Proposed Markings.dwg
 Layout Name: R12-01
 Title Block Line for A1