

A1



Not To Scale

Scheme Ref.		Scheme Ref.	
Sign Ref.	TS01	x-height	40.0
Letter colour	BLACK	SIGN FACE	
Background	YELLOW	Width	625 mm
Border	BLACK	Height	655 mm
Material	Class RA2 (12899-1:2007)	Area	0.41 m ²

Scheme Ref.		Scheme Ref.	
Sign Ref.	TS02	x-height	20.0
Letter colour	BLACK	SIGN FACE	
Background	YELLOW	Width	310 mm
Border	BLACK	Height	230 mm
Material	Class RA2 (12899-1:2007)	Area	0.07 m ²

Notes:

- TS02 to be installed in accordance with HWD 12.54.1
- TS01 to be installed in accordance with HWD 12.54.2
- Proposed Road markings to tie into existing road markings
- All traffic signs and road markings are in accordance with the Traffic Sign Regulations & General Directions 2016 and all subsequent amendments
- The carriageway is to be swept clear of all debris and spillages prior to application of thermoplastic material
- All proposed Road markings to be 75mm thickness and Yellow in colour
- Minimum mounting height from top of finished surface level to bottom of sign faceplate to be 2.3m
- All signs to be installed at back of footway a minimum 450mm from the edge of the kerb to the leading edge of the sign faceplate
- Footway reinstatements to be comprised of permanent footway construction:
 - 20mm AC6 dense surf 100/150
 - 50mm AC20 dense surf 100/150
 - Minimum 100mm type 1 sub-base
 - Sub-base material can be used for the remainder of backfill in lieu of as-dug material if required.
 - Compaction in 175mm lifts.

Key:

- New School Keep Clear Marking 1027.1
- New Single Yellow Line 1017
- Proposed sign to be mounted to new post

Rev	Original drawing	CT	26/07/2023
	Detail	By	Date

Revisions

Original Version	
Drawn: CT	
Design: CT	
Date: July 2023	Other

Checked by:


Approved by: (Drawing NOT approved if this box is empty)



Project Name	Dunstall Primary School
Drawing Title	Traffic Signs & Road Markings

Grid reference : 419194 303772
Original Drawing Size : A1 Dimensions : m
Scale : 1:500 Copyright © Amey

Drawing No	E1550L-R12-01	Rev	R0
------------	---------------	-----	----

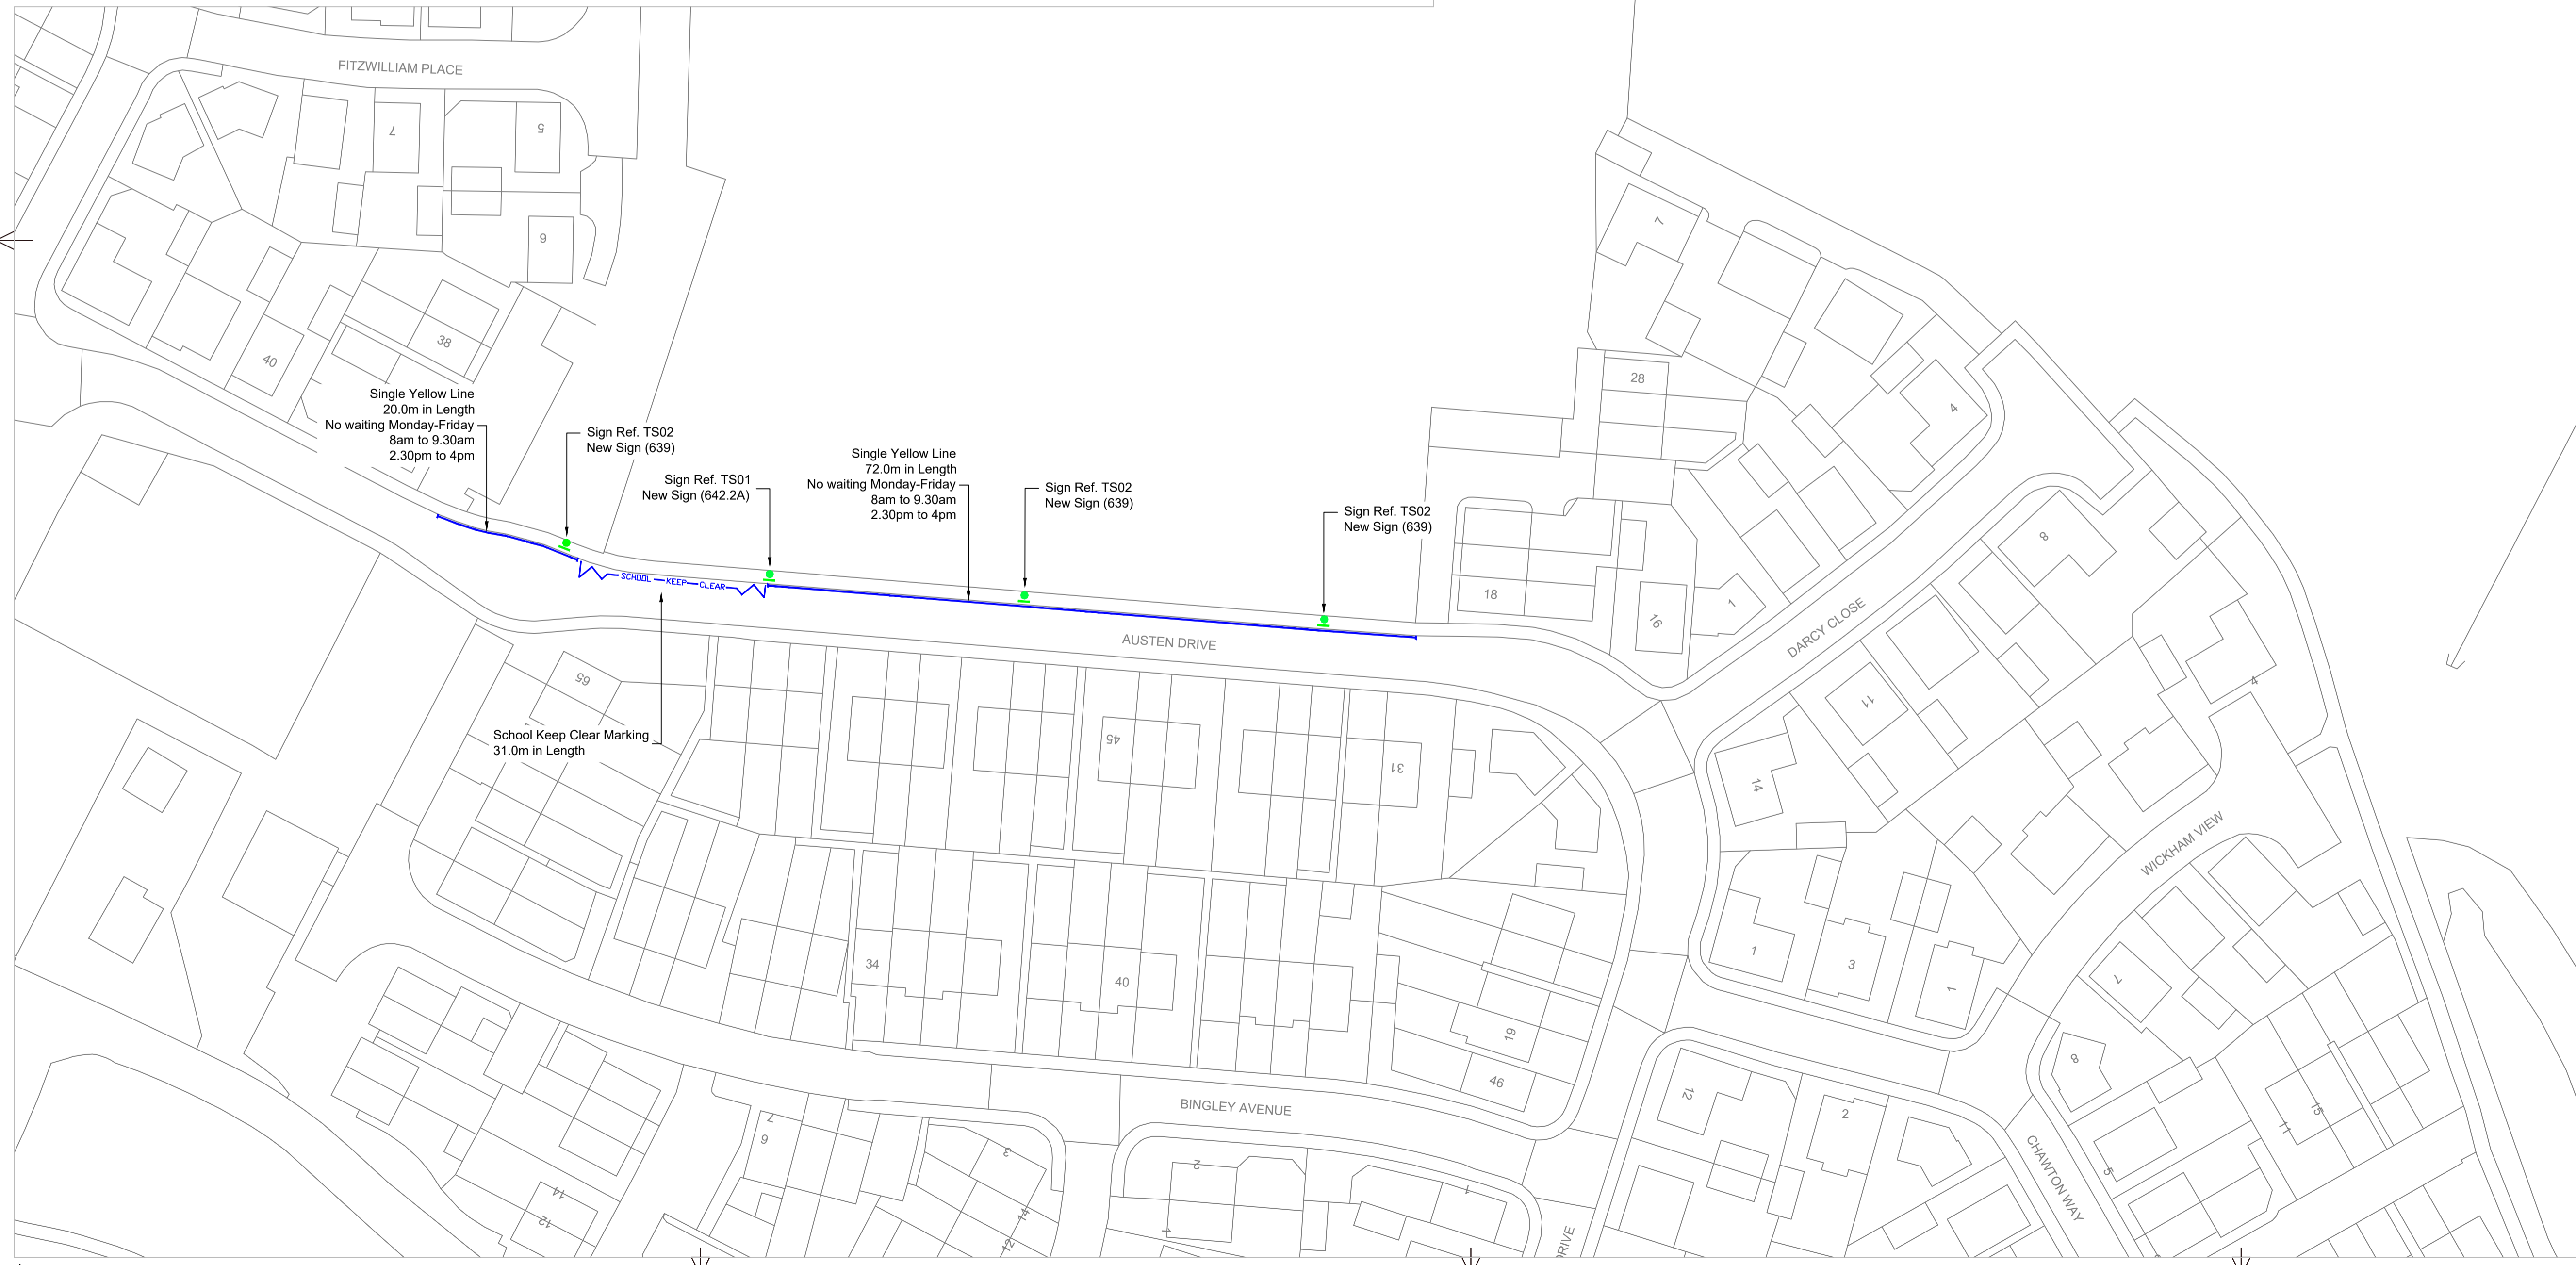

File Name: \\amesygroup.net\shared\data\Group\WTV\Consulting\Ghares\Liverpool\0.13 Staffordshire Projects\Dunstall Primary School\10. Design & Delivery\1. Highways\CAD\0.3 Preliminary Design\E1550L-R12-01 - R0 - Traffic Signs & Road Markings.dwg
 Layout Name: E1550L-R12-01
 Title to this line for A1