


A1

File Name: J:\Highways\Integrated Transport\Newcastle Town Deal - Infrastructure\D5328C\Phase B Barracks Road\3 CAD\Disciplines\1. WIP\1 Live Dwg\D5328C-B-R01-01 to 05 - General Arrangement.dwg
 Layout Name: R01-02 - Overview

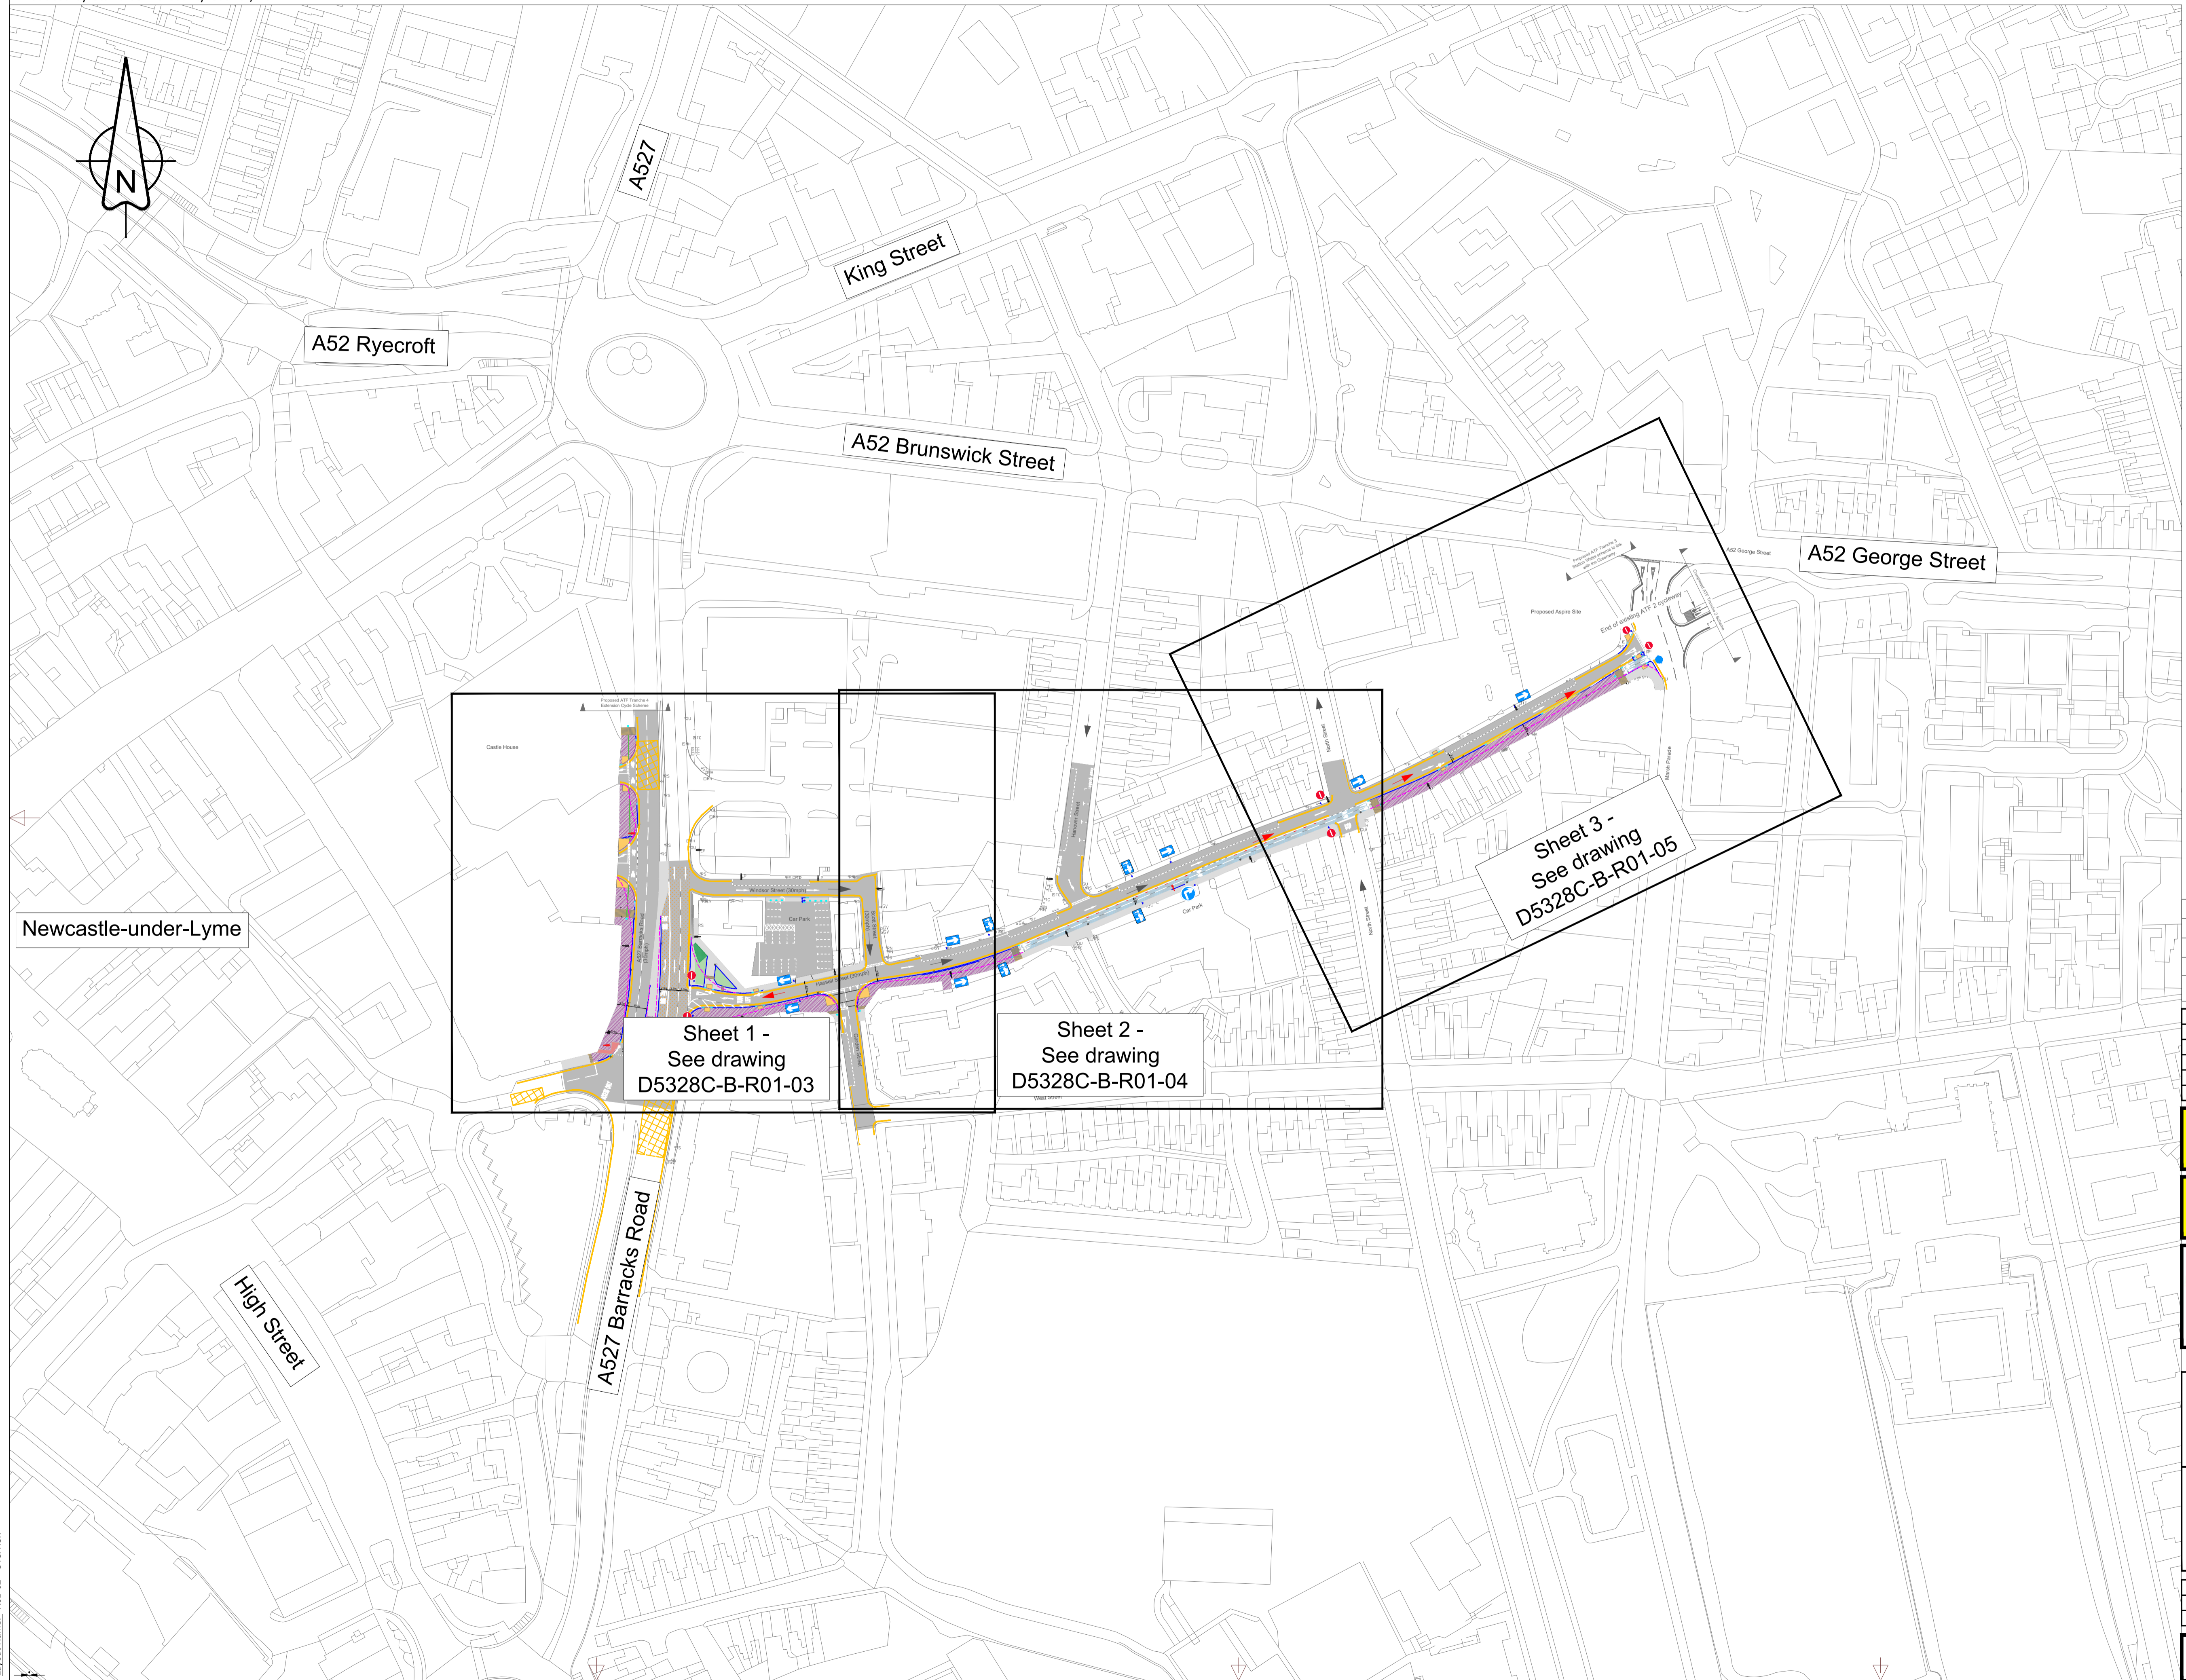

Newcastle-under-Lyme

Sheet 1 -
See drawing
D5328C-B-R01-03

Sheet 2 -
See drawing
D5328C-B-R01-04

Sheet 3 -
See drawing
D5328C-B-R01-05

Rev	Detail	By	Date
R2	Completion of detailed design	KK	04/12/2024
R1	Landscape Area Amended	JH	28/08/2024
R0	Original drawing	JH	15/07/2024

Revisions

Original Version	
Drawn: JH	
Design: JH	
Date: July 2024	Other

Checked by:-

Approved by:- (Drawing NOT approved if this box is empty)



Project Name
**Newcastle Town Deal -
 Barracks Road & Hassell
 Street Cycle Improvements**

Drawing Title
 Amey Consulting
**General Arrangement -
 Overview**

Grid reference : 385194, 346020
 Original Drawing Size : A1 Dimensions : m
 Scale : 1:1000 Copyright © Amey

Drawing No
D5328C-B-R01-02

Rev
R2