


A1

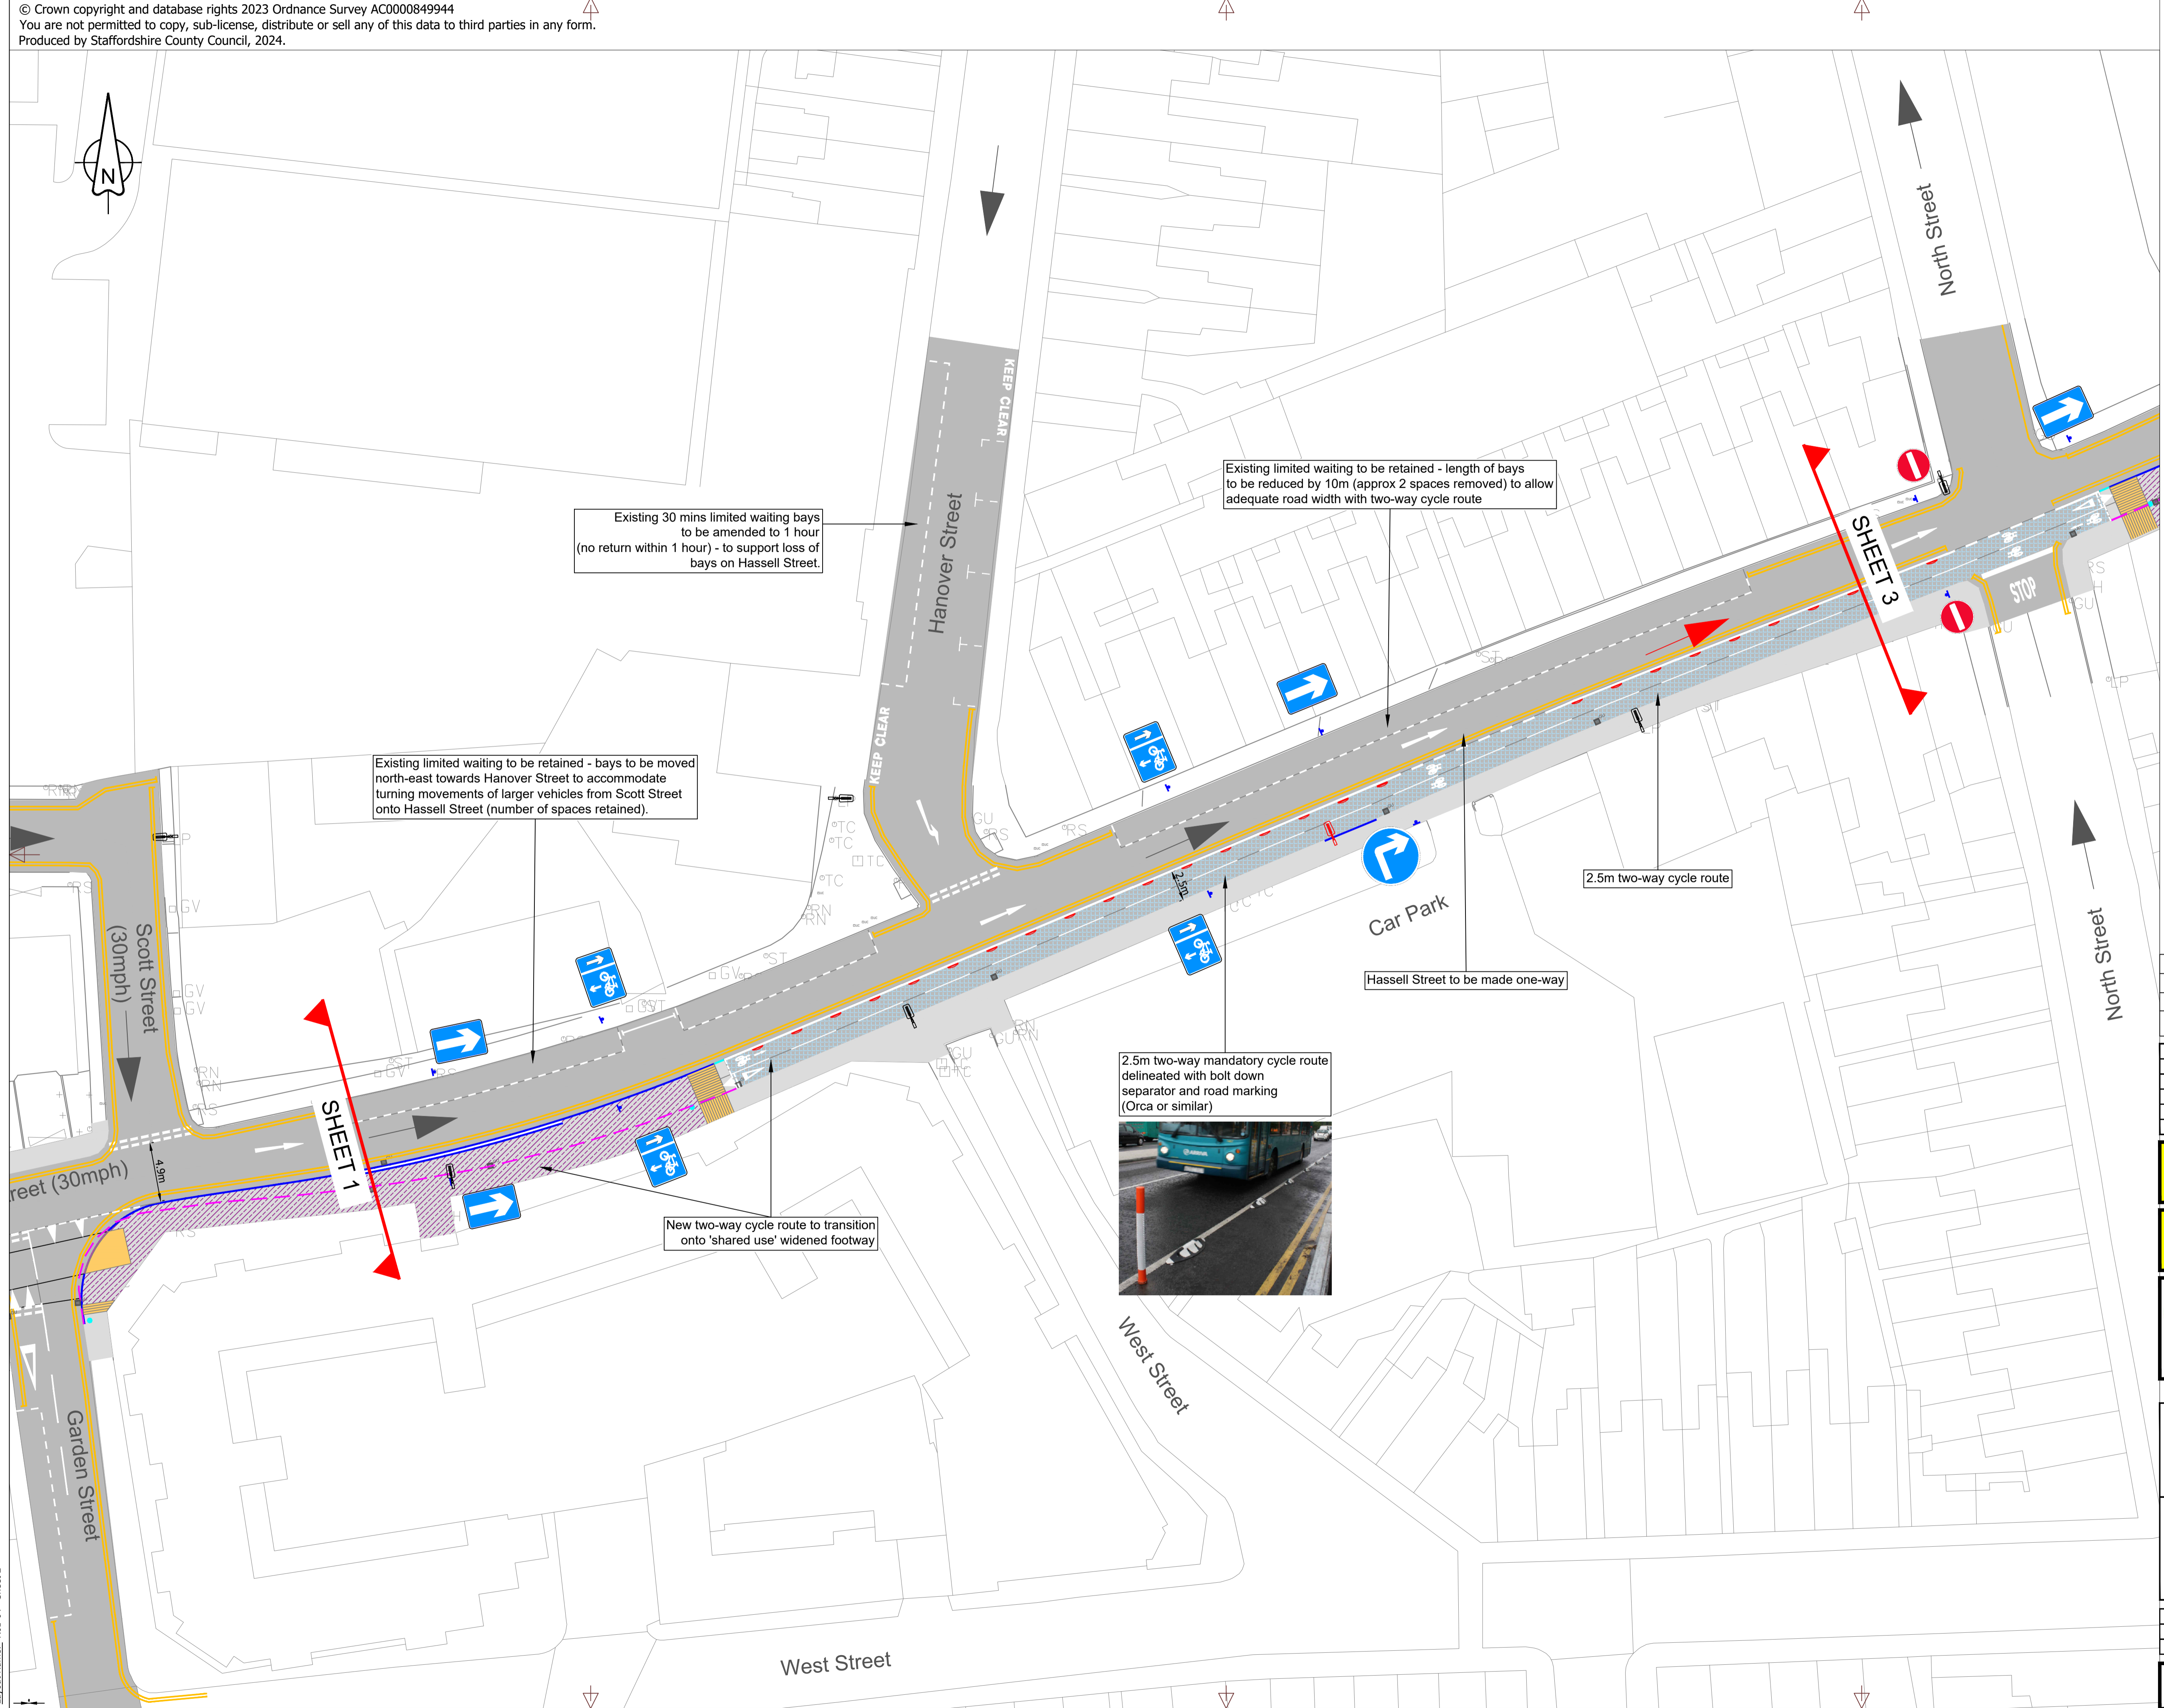

- Key:**
- Carriageway
 - Footway
 - Carriageway resurfacing to improve skid resistance
 - Shared use footway
 - Proposed Kerblines
 - Dropped/transition kerbs for pedestrian crossing
 - Dropped/transition kerbs for vehicular access crossing
 - Existing Kerblines
 - Road Markings
 - Parking Restrictions
 - Bolt Down Cycle Lane Separator (Orca or similar product)
 - Two-way on carriageway mandatory cycle route
 - Landscaping Area
 - Signal Controlled Toucan Crossing - red blister tactile paving
 - Uncontrolled Pedestrian Crossing - buff blister tactile paving
 - Hazard warning paving - buff
 - Cycle Paving - buff
 - Street Lighting Columns
 - Street Lighting Columns to be relocated
 - Drainage Gullies
 - Existing One-Way System
 - Proposed One-Way System
 - Bollards (some indicating cyclists)
 - Cycle demarcation kerb
 - Traffic Signs
 - CCTV Column to be retained

Notes:
 1. This drawing is illustrative and does not show every element of the design, it is to be read in conjunction with all other detailed design drawings which contain more detail.
 2. Please note that the surface rendering and colours shown in this drawing are used for illustrative purposes only and should not be seen as representing surfacing colours used on the highway network within Staffordshire.

Rev	Detail	By	Date
R1	Completion of detailed design	KK	04/12/2024
R0	Original drawing	JH	15/07/2024

Revisions

Original Version	
Drawn: JH	
Design: JH	
Date: July 2024	Other

Checked by:-

Approved by:- (Drawing NOT approved if this box is empty)



Project Name
Newcastle Town Deal - Barracks Road & Hassell Street Cycle Improvements

Drawing Title
**Amey Consulting
 General Arrangement - Sheet 2 of 3**

Grid reference : 385194, 348020
Original Drawing Size : A1 Dimensions : m
Scale : 1:250 Copyright © Amey

Drawing No D5328C-B-R01-04	Rev R1
--------------------------------------	------------------

File Name: J:\Highways\Integrated Transport\Newcastle Town Deal - Infrastructure\D5328C\Phase B Barracks Road\3 CAD\Disciplines\1 - WIP\1 Live Dgns\D5328C-B-R01-01 to 05 - General Arrangement.dwg
 Layout Name: R01-04 - Sheet 2
 Trim to this line for A1