


A1

Trim to this line for A1

File Name: J:\Highways\Integrated Transport\Newcastle Town Deal - Infrastructure D5328C\Phase B Barracks Road\3 CAD\Disciplines\1 - WIP\1 Live Dgns\D5328C-B-R01-01 - General Arrangement.dwg
 Layout Name: R01-05 - Sheet 3

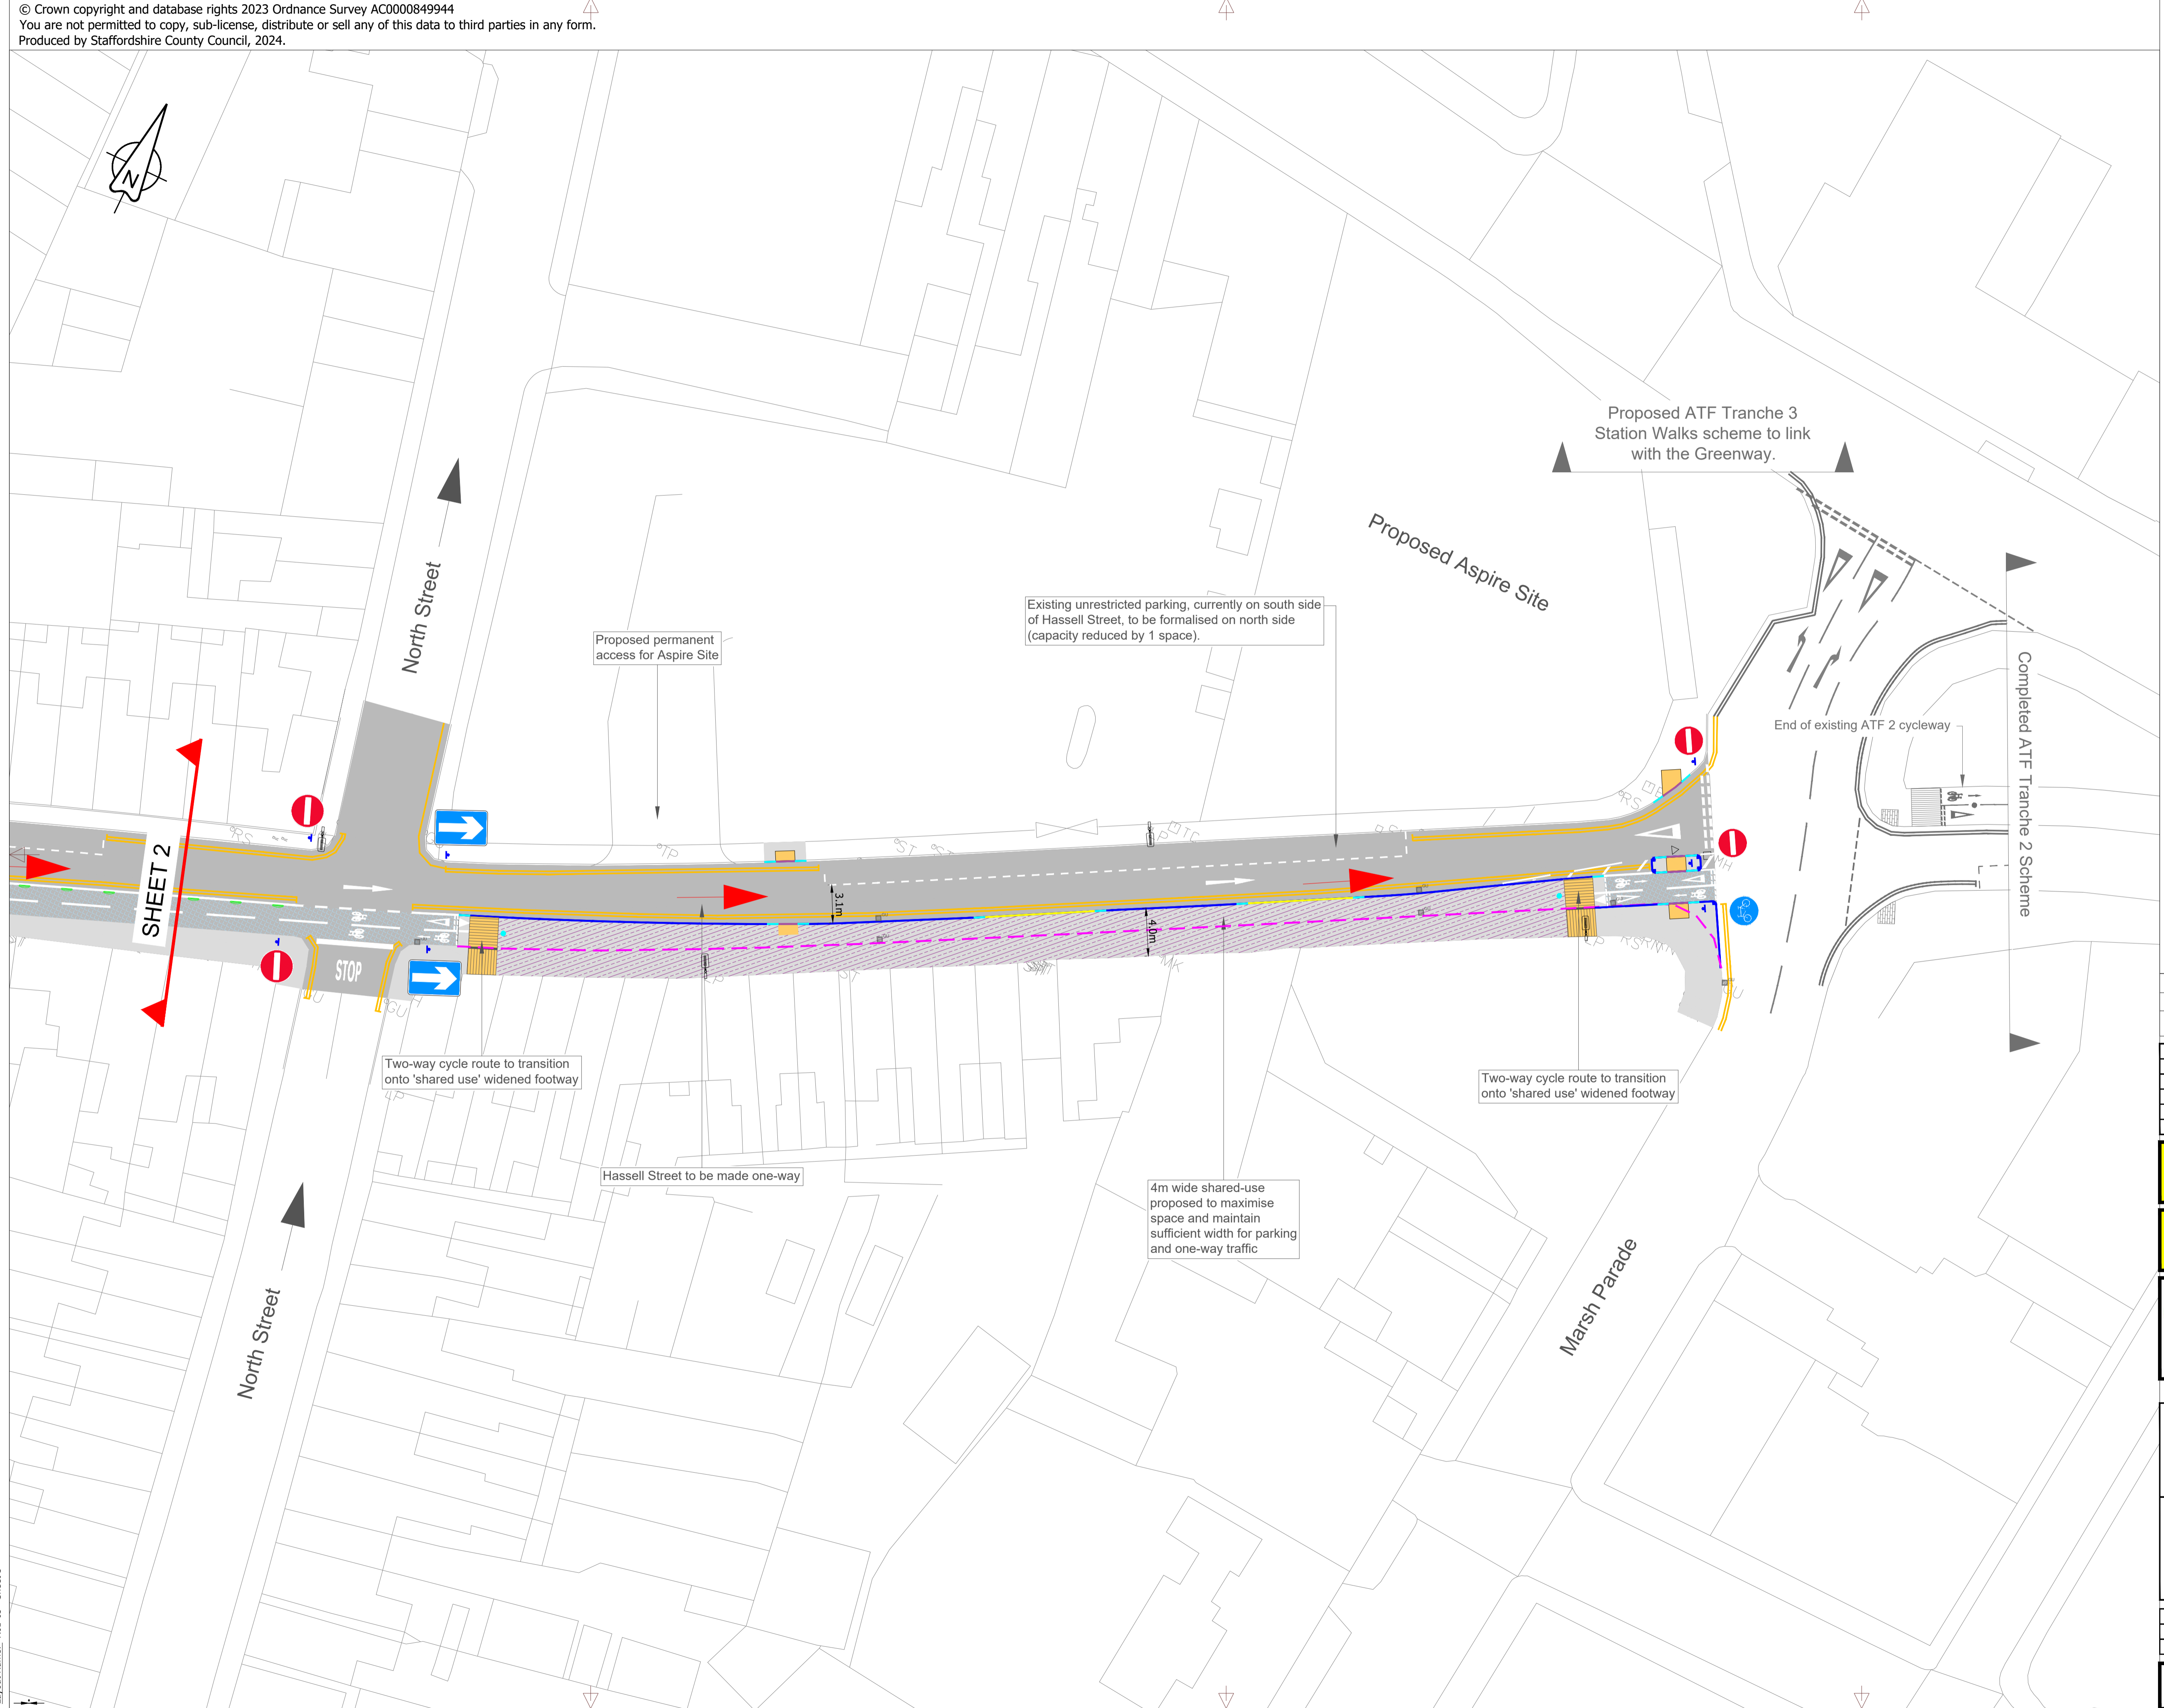

- Key:**
- Carriageway
 - Footway
 - Carriageway resurfacing to improve skid resistance
 - Shared use footway
 - Buff block paved priority crossing
 - Proposed Kerblines
 - Proposed dropped/transition kerbs for pedestrian crossing
 - Proposed dropped/transition kerbs for vehicular access crossing
 - Existing Kerblines
 - Road Markings
 - Parking Restrictions
 - Bolt Down Cycle Lane Separator (Orca or similar product)
 - Two-way on carriageway mandatory cycle route
 - Landscaping
 - Signal Controlled Toucan Crossing - red blister tactile paving
 - Uncontrolled Pedestrian Crossing - buff blister tactile paving
 - Hazard warning paving - buff
 - Corduroy Cycle Paving - buff
 - Street Lighting Columns
 - Street Lighting Columns to be removed
 - Drainage Gullies
 - Existing One-Way System
 - Proposed One-Way System
 - Proposed Bollards (some indicating cyclists)
 - Proposed cyclist delineator kerb
 - Proposed Traffic Signs
 - CCTV Column to be retained

Notes:

- This drawing is a proposal issued for comment only.
- Please note that the surface rendering and colours shown in this drawing are used for illustrative purposes only and should not be seen as representing surfacing colours used on the highway network within Staffordshire.

Rev	Original drawing	JH	15/07/2024
Rev	Detail	By	Date

Revisions

Original Version	
Drawn: JH	
Design: JH	
Date: July 2024	Other

Checked by: _____

Approved by: (Drawing NOT approved if this box is empty)



Project Name
Newcastle Town Deal - Barracks Road & Hassell Street Cycle Improvements

Drawing Title
General Arrangement - Sheet 3 of 3

Grid reference : 385194, 346020
Original Drawing Size : A1 Dimensions : m
Scale : 1:250 Copyright © Amey

Drawing No D5328C-B-R01-05	Rev R0
--------------------------------------	------------------