


A1

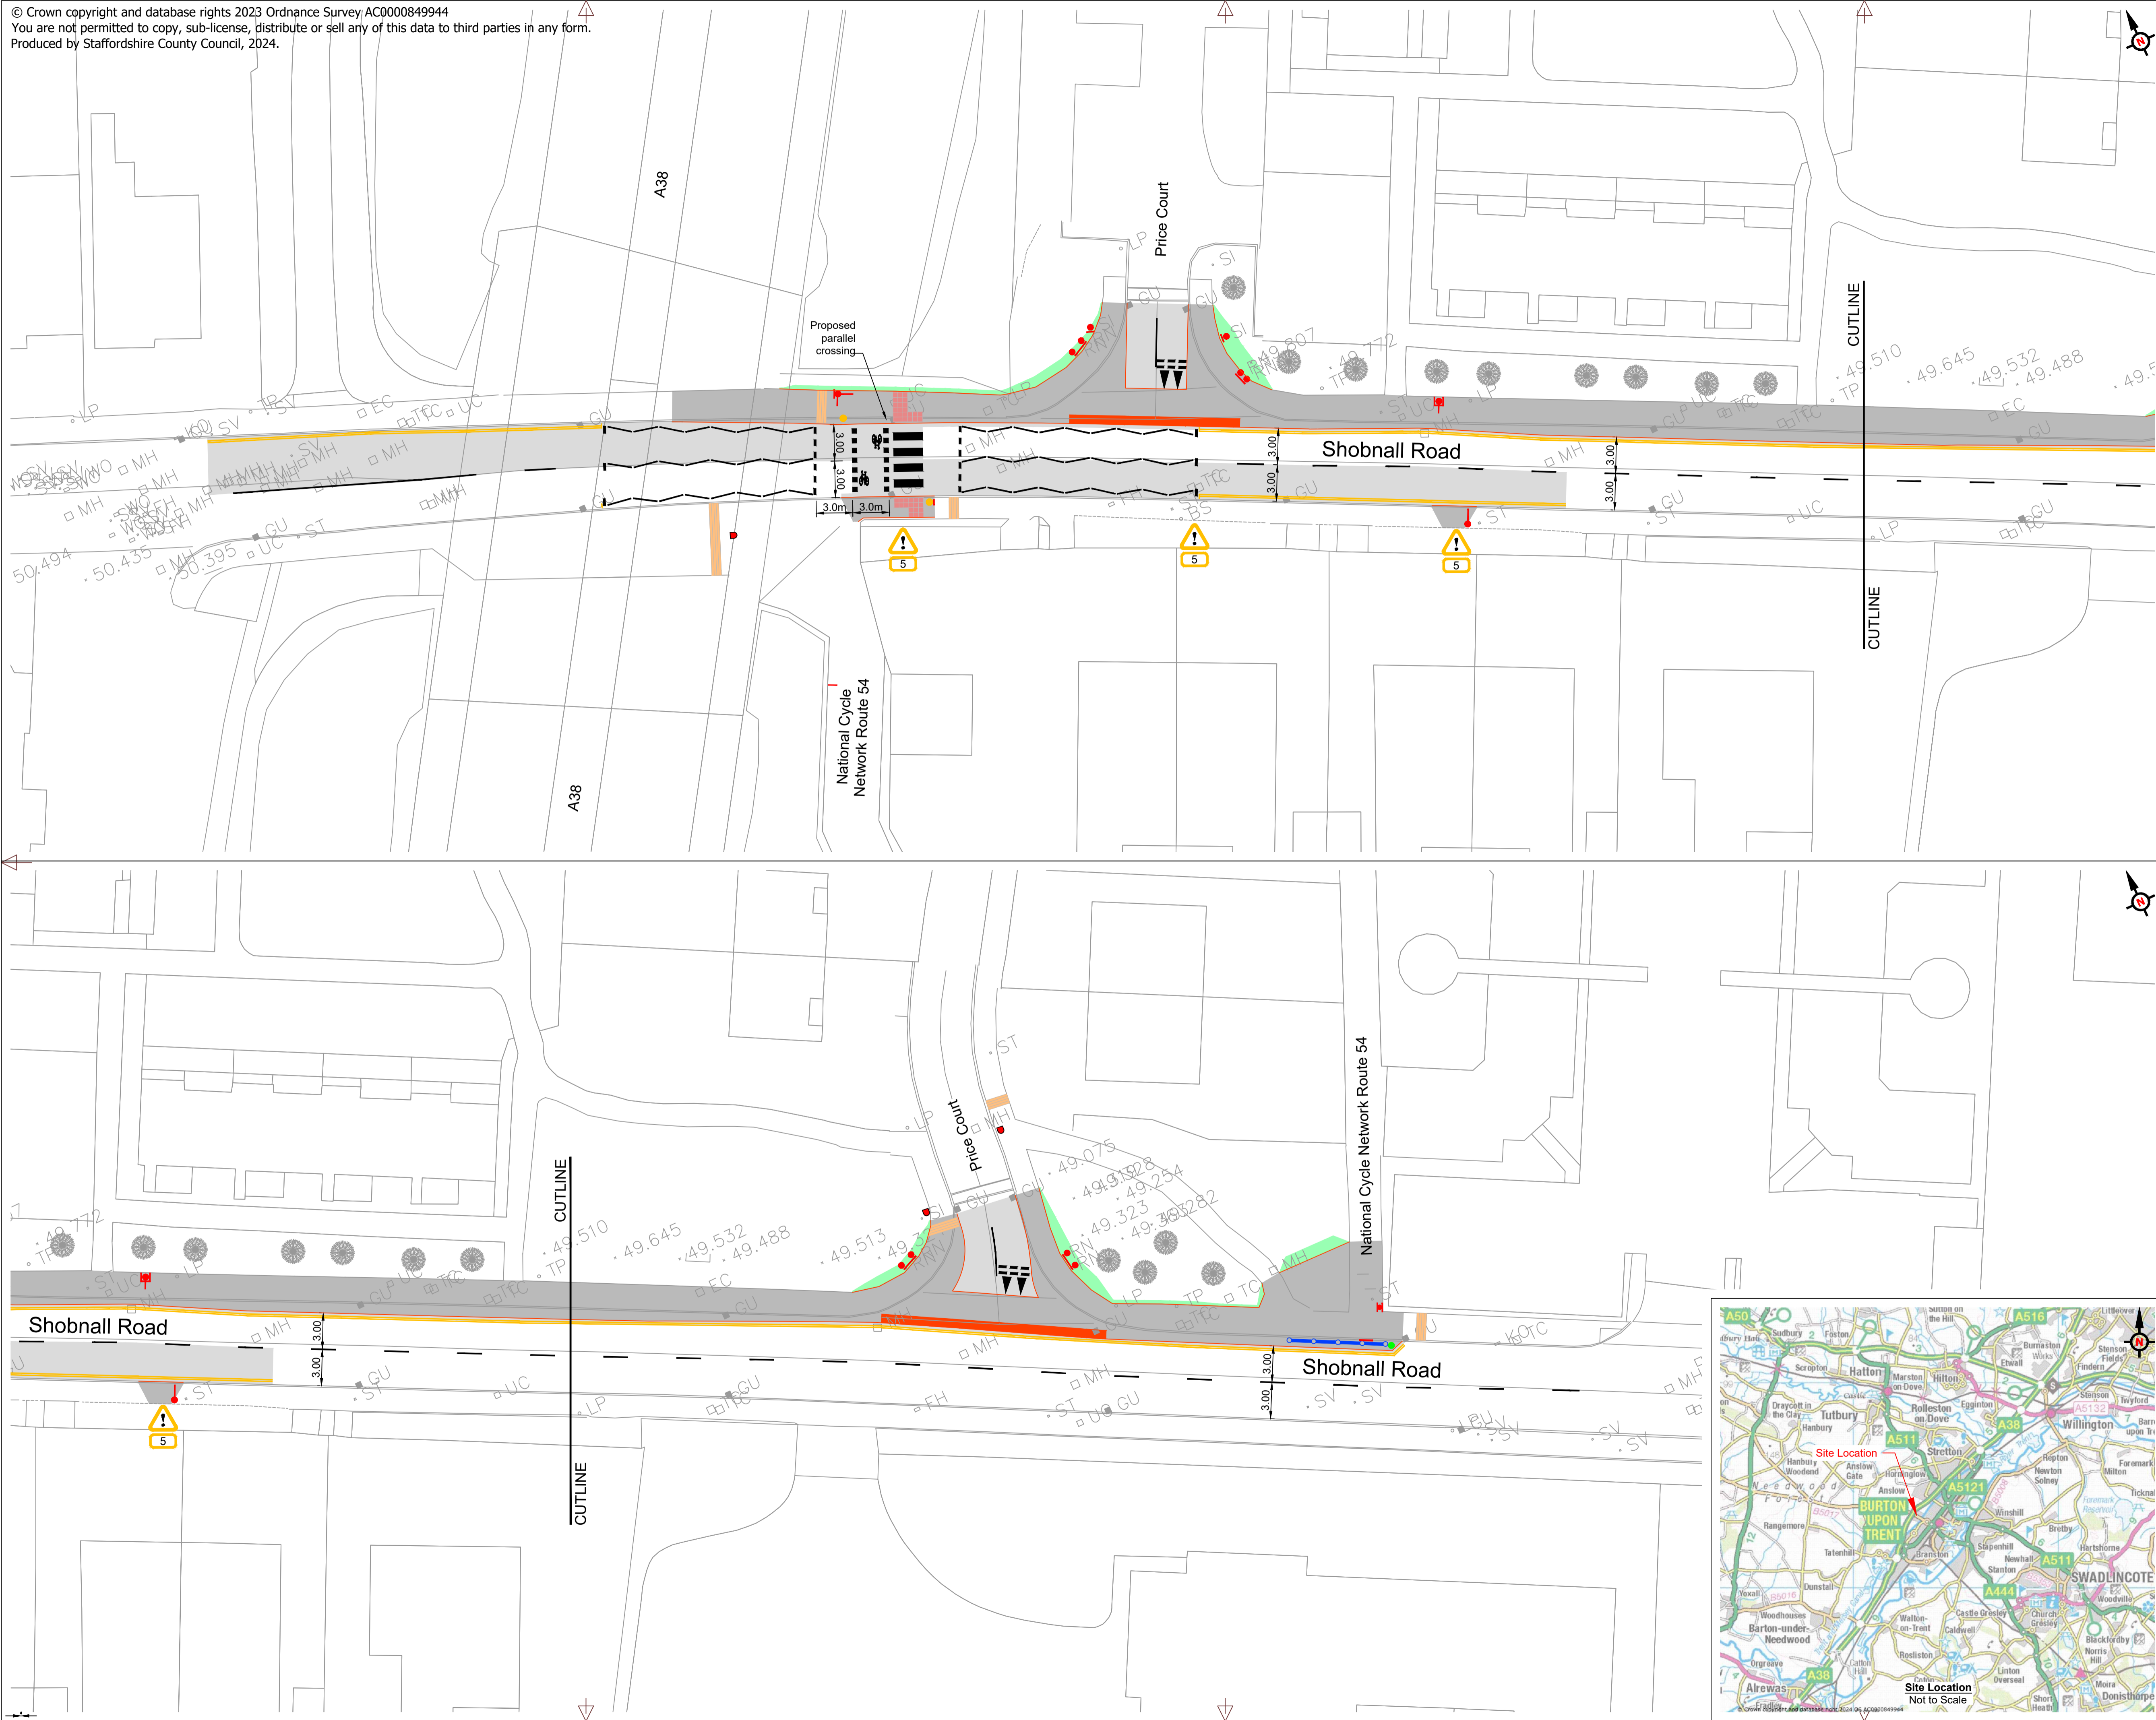

- Notes**
- This drawing is to be read in conjunction with all other design drawings.
 - The works are to be in accordance with the Staffordshire Highways Base Specification.
 - The contractor is to obtain up to date service plans from statutory undertakers. The contractor is to refer to and follow the Amey Compulsory Risk Control document AMEY-HS-UNDERGROUNDSERVICES-CRC-01 considering the location of existing services relative to the proposed works.
 - At the western end of the scheme, some of the works are to be constructed by others as part of the repair of a gas main. These works are shown on drawing D5329C-R01-10 and are omitted from the drawings describing the works to be constructed by Amey TI.

- Key**
- Proposed kerbline
 - Proposed Dutch style entrance kerbs
 - Proposed footway works
 - Proposed carriageway works
 - Proposed earthworks
 - Proposed road markings
 - Proposed red blister tactile paving
 - Proposed buff corduroy tactile paving
 - Proposed pedestrian guardrail to HWD 04.03 type V2. Panels to be orientated to maximise visibility through the railings for eastbound traffic. 4No. panels.
 - Proposed hazard marker post
 - Proposed lighting columns with integrated belisha beacons (to be supplied and installed by E.on)
 - Proposed sign and orientation
 - Proposed bollard

Zero Code
LOOKING OUT FOR YOU, ME AND EVERYONE

To report a Close Call: **0800 521 660**

RESIDUAL DESIGN HAZARDS
 (The following information has been collected from Pre-construction Information and Amey CDM Hazard Management Process).

- The presence of underground services
- The presence of overhead services
- Working in the vicinity of a live carriageway
- Working in the vicinity of the public
- Working adjacent to an open watercourse causing a risk of contracting leptospirosis/ well's disease

| Rev | Detail | By | Date |
|-----|--|----|------------|
| R3 | Issued for pricing | SB | 13.11.2024 |
| R2 | Geometric design amended to avoid clashes of chamber covers and the kerb lines | SB | 12.07.2024 |
| R1 | May 2024 design update | SB | 10.05.2024 |
| R0 | Original drawing | MP | 16.03.2023 |

Revisions

| | |
|---------------------|-------|
| Original Version | |
| Drawn: SB | |
| Design: SB | |
| Date: November 2024 | Other |

Checked by: _____

Approved by: (Drawing NOT approved if this box is empty)

Staffordshire County Council
working with **Amey**

www.staffordshire.gov.uk www.amey.co.uk

Project Name
Shobnall Road Cycle Improvements

Drawing Title
**AMEY CONSULTING
General Arrangement**

Grid reference : 422972, 323507
 Original Drawing Size : A1 Dimensions : metres
 Scale : 1:250 Copyright © Amey

Drawing No
D5329C-R01-01 Rev
R3

